


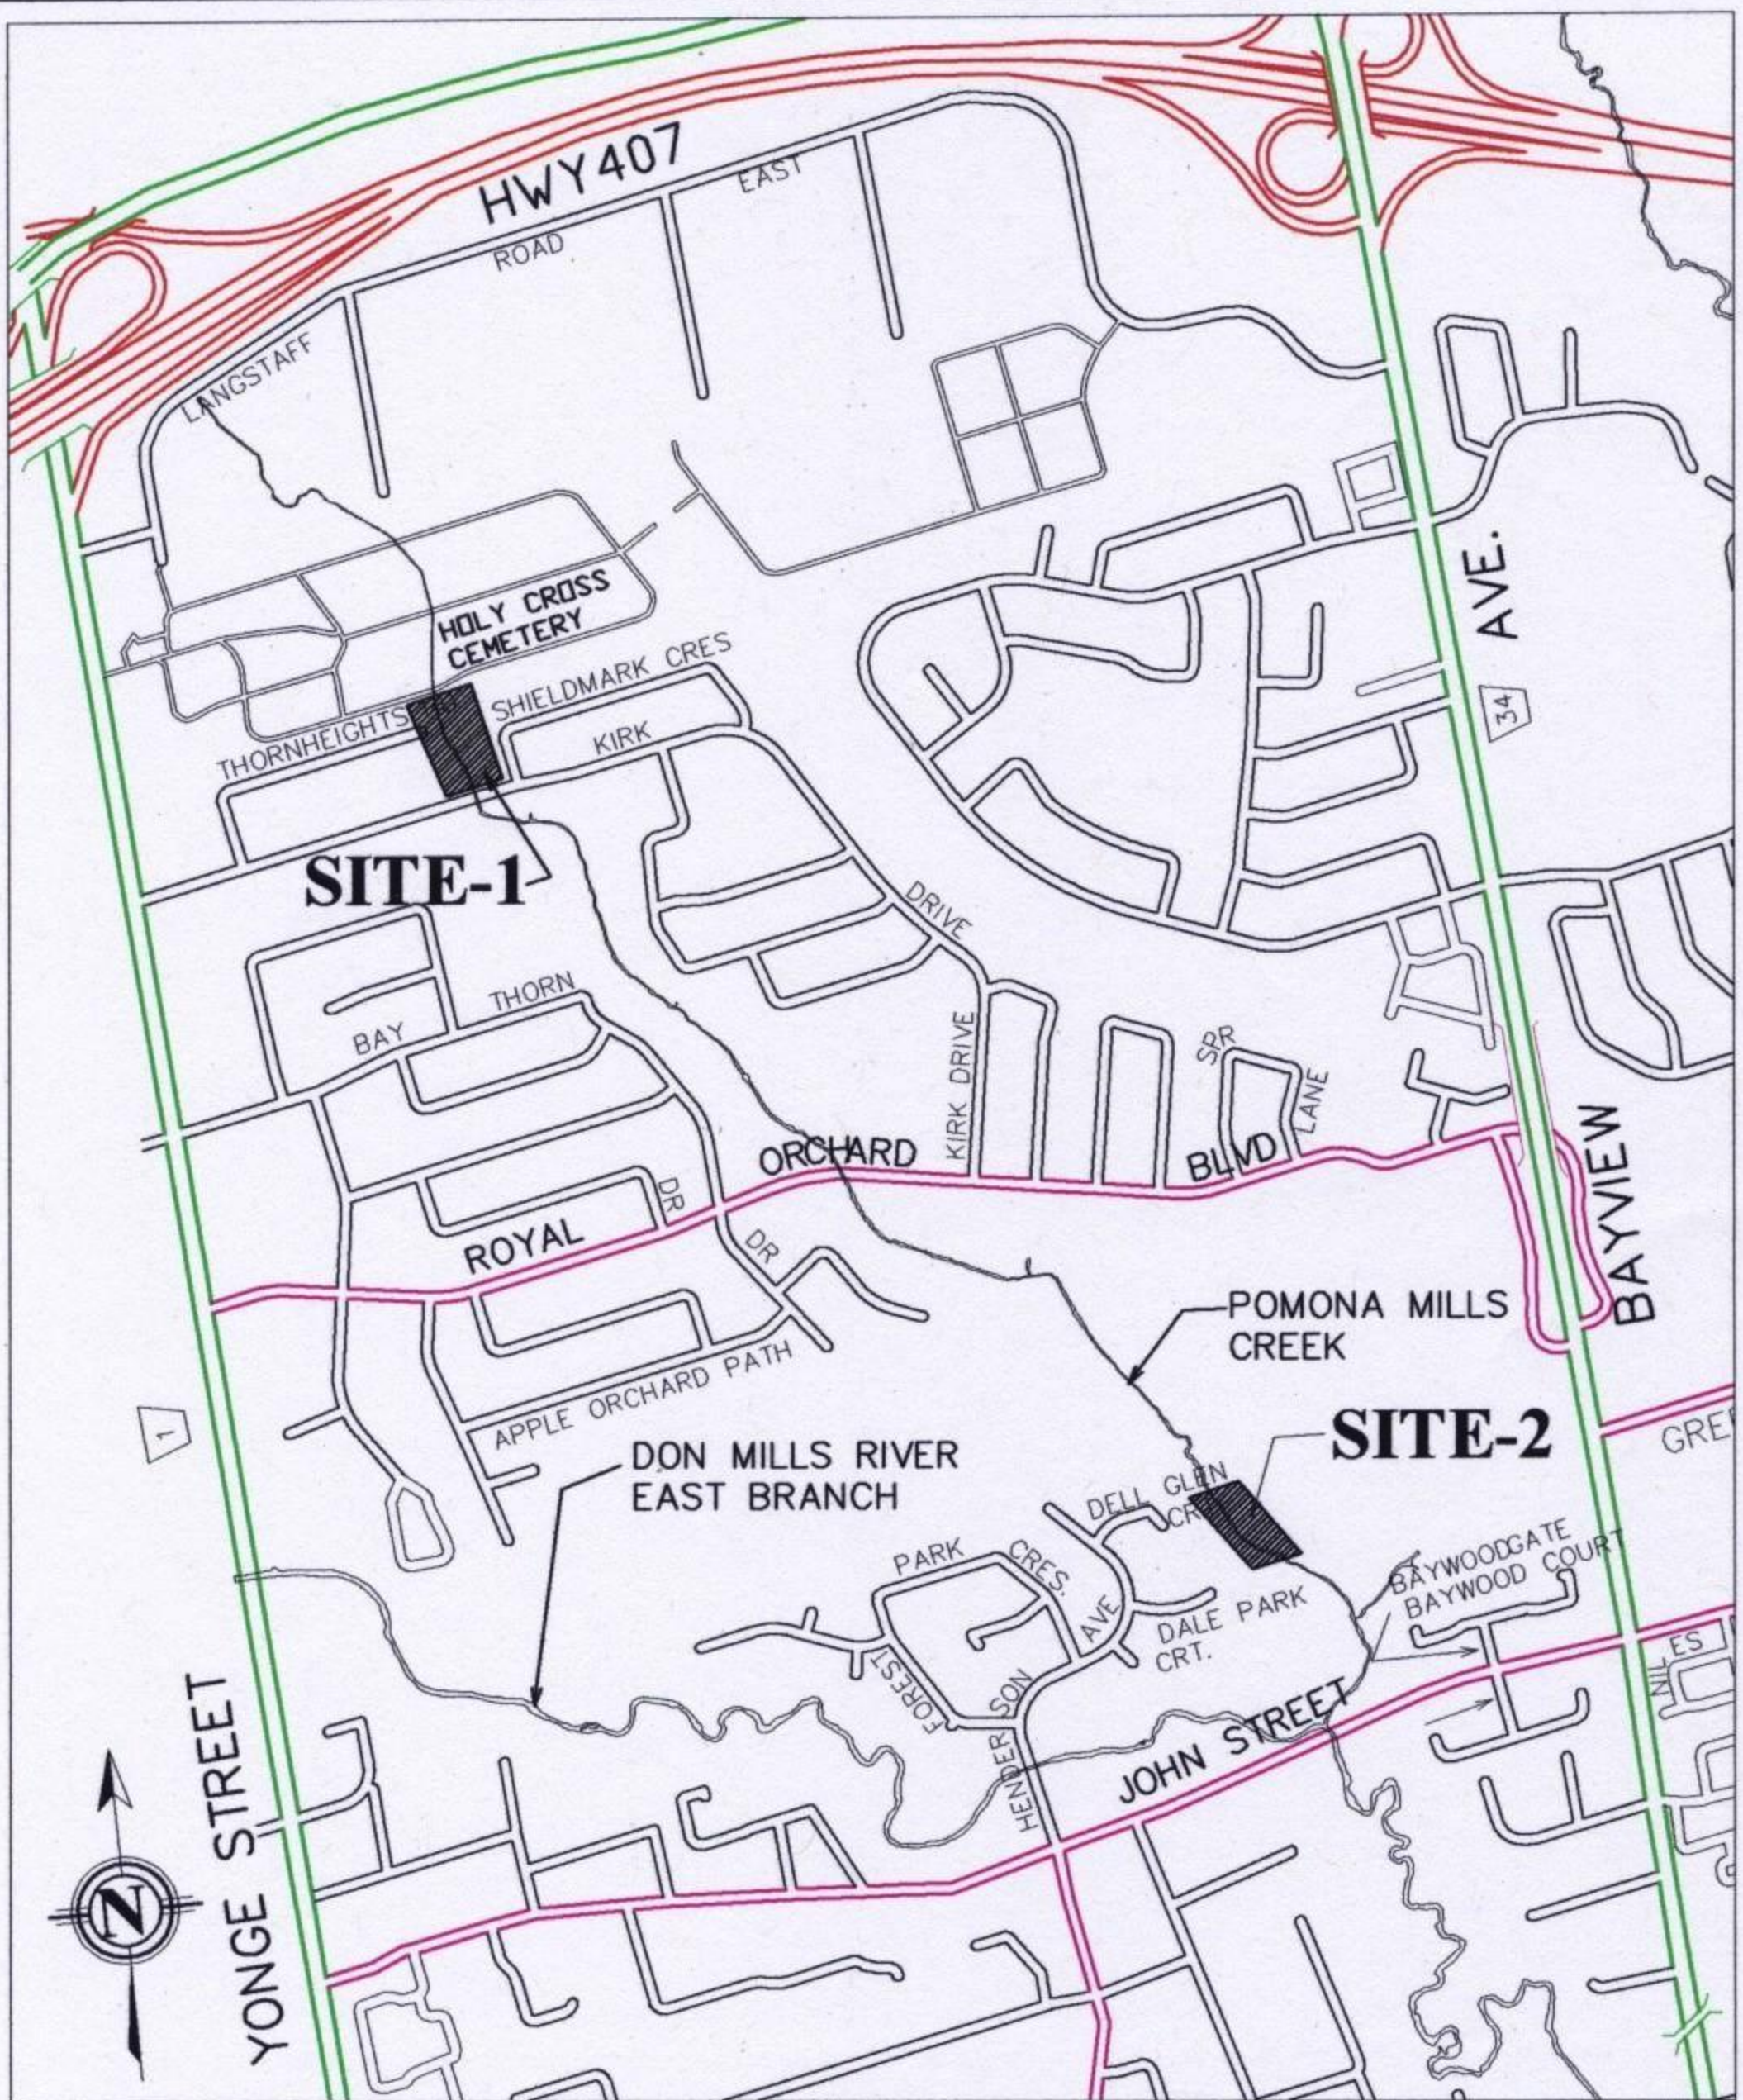

SITE MAP

(POMONA MILLS CR. RESTORATION PROJECT-PHASE-1)

MAY 14, 2008

DWG NO. ATTACHMENT B

REV

SCALE

1:350

SHEET

1/1