




LEGEND:

- EX. GRAVITY SANITARY SEWER (BY OTHERS)
- PROP. GRAVITY SANITARY SEWER
- PROP. 75mmØ FORCEMAIN
- PROP. 50mmØ FORCEMAIN

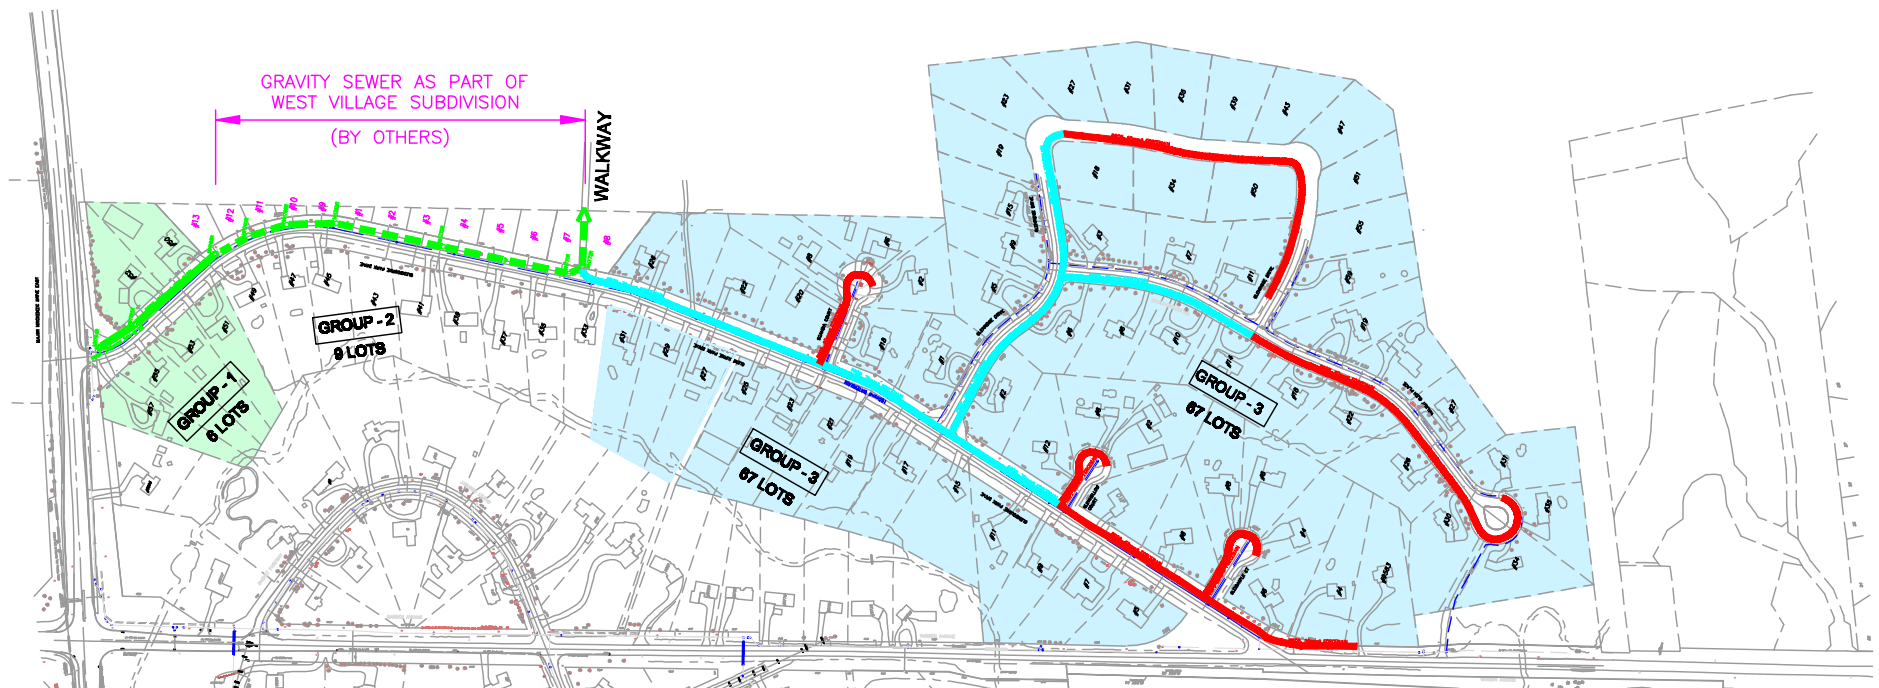

OPTION "A"

**GRAVITY SEWER - NORTH OF WALKWAY +
FORCEMAIN - SOUTH OF WALKWAY AND ALONG SIDE STREETS**



**GLENBOURNE PARK DRIVE
SANITARY SEWER
OPTION "A"**

Surveyed by:	Checked by:	Project No.
Drawn by: P.J.	Approved by:	08-002
Designed by: P.K.	Date: MAR 12, 2008	Sheet No.
Scale: NTS		Figure No. SK-1