


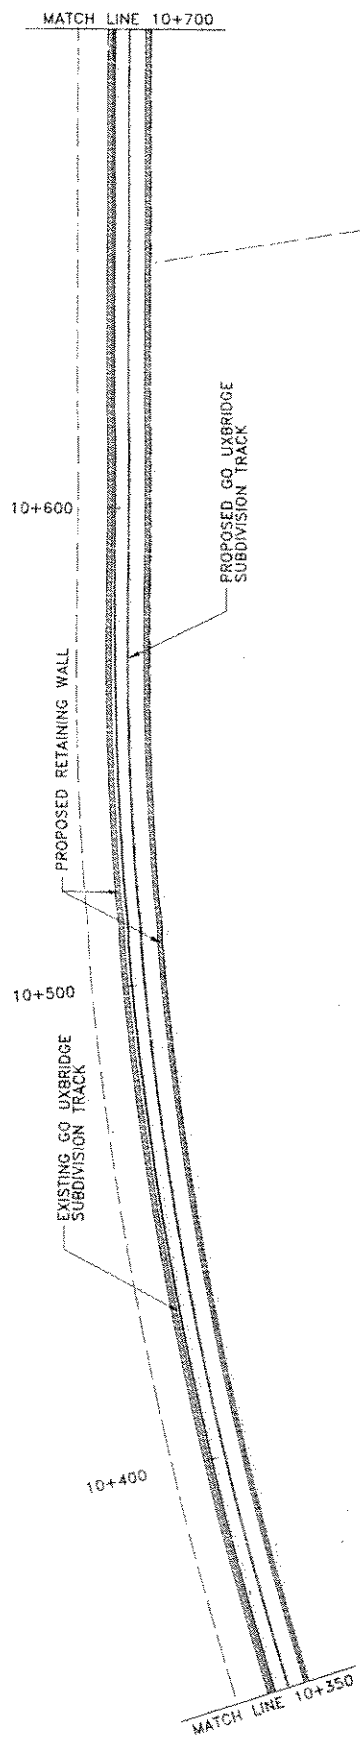

TOP OF RAIL EXISTING GO UXBRIDGE SUBDIVISION

200

-2.20%

PROPOSED GO UXBRIDGE SUBDIVISION RAIL PROFILE

190

10+350 10+400 10+500 10+600 10+700

Attachment B-2



MORRISON
HERSHFIELD

HAGERMAN RAIL - RAIL GRADE SEPARATION



GO
Transit

PREFERRED ALTERNATIVE
PLAN AND PROFILE

STATION 10+350 TO 10+700

PLATE NO

2