

EXPLANATORY NOTE

BY-LAW 2008-268

A by-law to amend By-law 83-73, as amended

Monarch Corporation
19TM-05006
Part of Lot 26, Concession 3

LANDS AFFECTED

The by-law applies to lands located on the north side of Elgin Mills Road, west of Woodbine Avenue, in the Cathedral Secondary Plan Area.

EXISTING ZONING

The lands subject to this By-law are presently zoned Rural Residential Four (RR4) and Rural Residential Hamlet (RRH) by By-law 83-73, as amended.

PURPOSE AND EFFECT

The purpose and effect of this by-law is to delete the lands from By-law 83-73, as amended, so that they may be incorporated into By-law 177-96, as amended, as part of a larger plan of subdivision.



BY-LAW 2008-268

A by-law to amend Zoning By-law 83-73, as amended

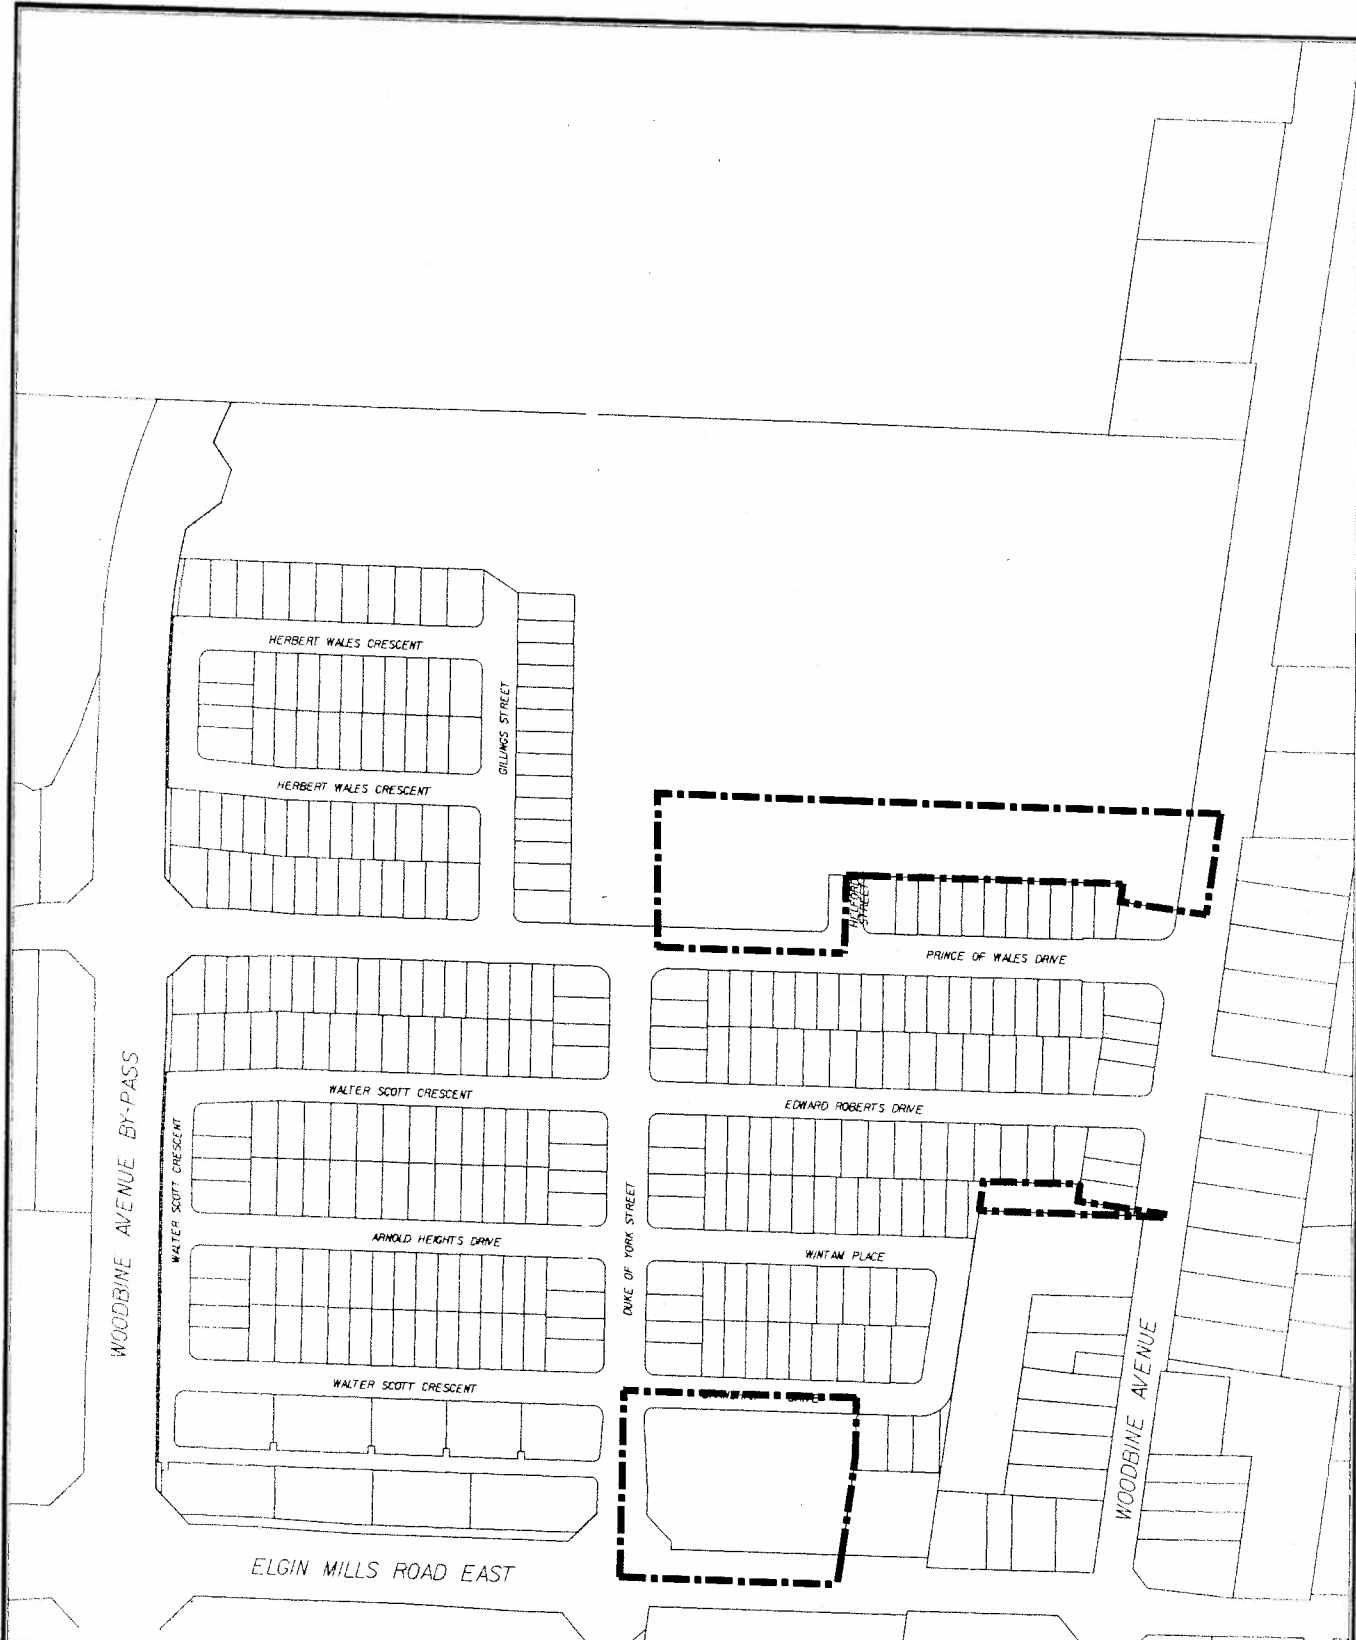
THE COUNCIL OF THE CORPORATION OF THE TOWN OF MARKHAM
HEREBY ENACTS AS FOLLOWS:

1. By-law 83-73 as amended be further amended, by deleting the lands outlined on Schedule 'A' hereto, from the designated area of By-law 83-73, as amended.
2. This By-law shall not come into effect until By-law 2008-269, amending By-law 177-96, as amended, comes into effect and the lands, as shown on Schedule 'A' attached hereto, are incorporated into the designated area of By-law 177-96, as amended.
3. All other provisions of By-law 83-73, as amended, not inconsistent with the provisions of this by-law shall continue to apply.

READ A FIRST, SECOND, AND THIRD TIME AND PASSED THIS
16TH DAY OF DECEMBER, 2008.



KIMBERLEY KITTINGHAM
TOWN CLERK


FRANK SCARPITTI
MAYOR



DEVELOPMENT SERVICES COMMISSION

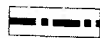A BY-LAW TO AMEND BY-LAW 83-73



BOUNDARY OF AREA COVERED BY THIS BY-LAW



THIS IS SCHEDULE 'A' TO BY-LAW 2008-268
PASSED THIS 16TH DAY DEC., 2008

Paul Scarpitta
MAYOR

CLERK

NOTE: 1) DIMENSIONS ARE IN METRES
2) REFERENCE SHOULD BE MADE TO
THE ORIGINAL BY-LAW LODGED IN
THE OFFICE OF THE CLERK

SCALE 1: 4000