

EXPLANATORY NOTE

BY-LAW NO. 2007-128

A By-law to amend By-law 304-87, as amended.

Brawley Manor Corporation Part of Lots 16 and 17, Concession 7

The proposed by-law amendment applies to a 4.3 ha. (10.6 acres) parcel of land located east of Mingay Avenue, south of Monkhouse Road.

The lands are presently zoned Agriculture (A1) by By-law 304-87, as amended.

The purpose and effect of the by-law amendment is to delete the lands from the designated area of By-law 304-87, as amended.

Q:\Development\Planning\APPL\SUBDIV\02 115478 Brawley Manor Phase 2B\BYLAWEXPLANNOTEbmph6.doc



BY-LAW 2007-128


A by-law to amend Rural Area Zoning By-law 304-87, as amended
(To delete lands from the designated area of this By-law)

THE COUNCIL OF THE CORPORATION OF THE TOWN OF MARKHAM
HEREBY ENACTS AS FOLLOWS:


1. THAT By-law 304-87, as amended, is hereby further amended by deleting the lands in Lots 16 and 17, Concession 7, as shown on Schedule 'A' attached hereto, from the designated area of By-law 304-87, as amended.
2. This by-law shall not come into effect until By-law 2007-129 amending By-law 177-96, as amended, comes into effect and the lands, as shown on Schedule 'A' attached hereto, become incorporated into the designated area of By-law 177-96, as amended.
3. All other provisions of By-law 304-87, as amended, not inconsistent with the provisions of this by-law shall continue to apply

READ A FIRST, SECOND, AND THIRD TIME AND PASSED THIS
12TH DAY OF JUNE, 2007.



KIMBERLEY KITTINGHAM
DEPUTY TOWN CLERK

FRANK SCARPITTI
MAYOR

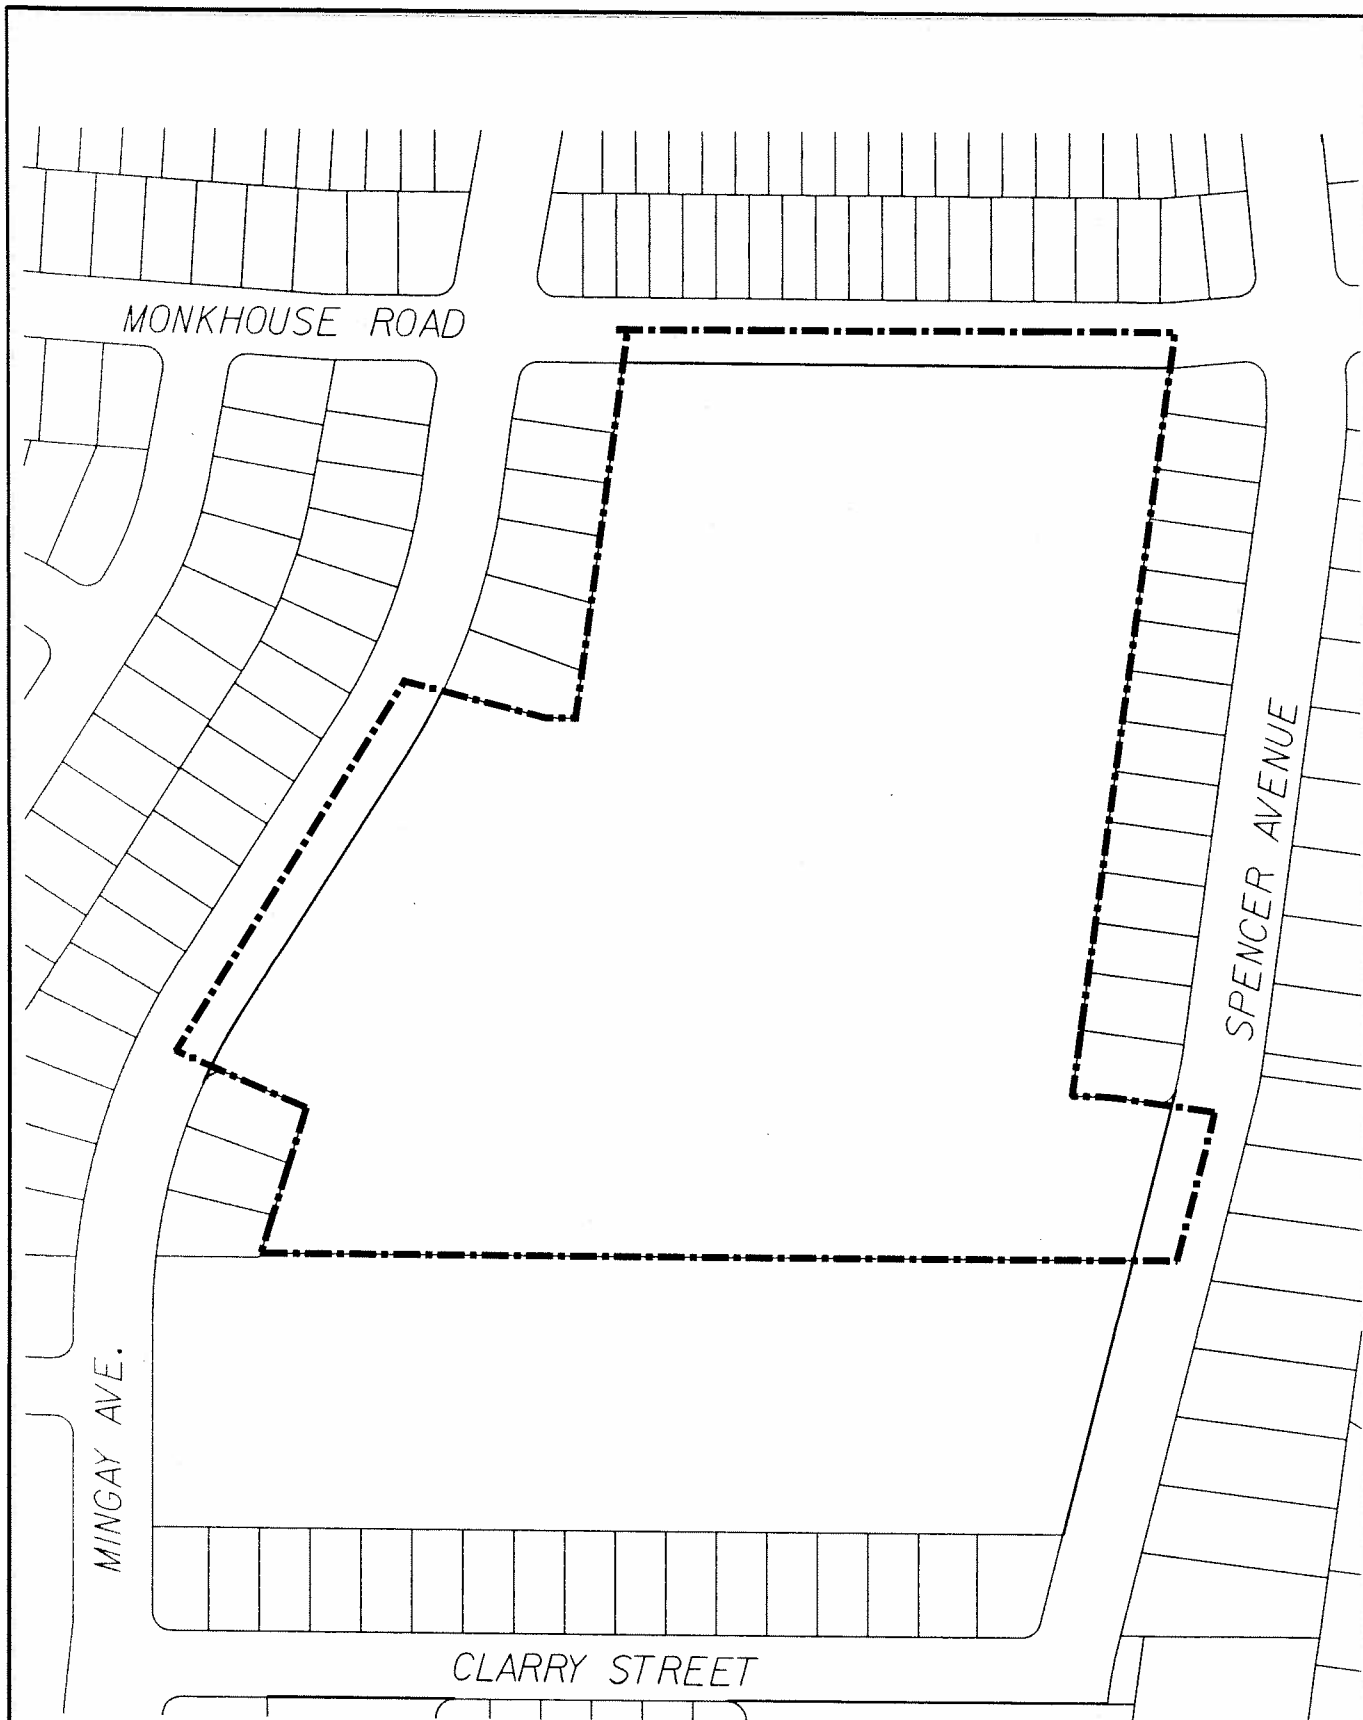

DEVELOPMENT SERVICES COMMISSION

A BY-LAW TO AMEND BY-LAW 304-87

--- BOUNDARY OF AREA COVERED BY THIS BY-LAW

THIS IS SCHEDULE 'A' TO BY-LAW2007-128
PASSED THIS12TH.. DAY ..JUNE.., 2007

Frank Scarpitti MAYOR

[Signature] DEPUTY... CLERK

NOTE: 1) DIMENSIONS ARE IN METRES
2) REFERENCE SHOULD BE MADE TO
THE ORIGINAL BY-LAW LODGED IN
THE OFFICE OF THE CLERK

SCALE 1: 2000