


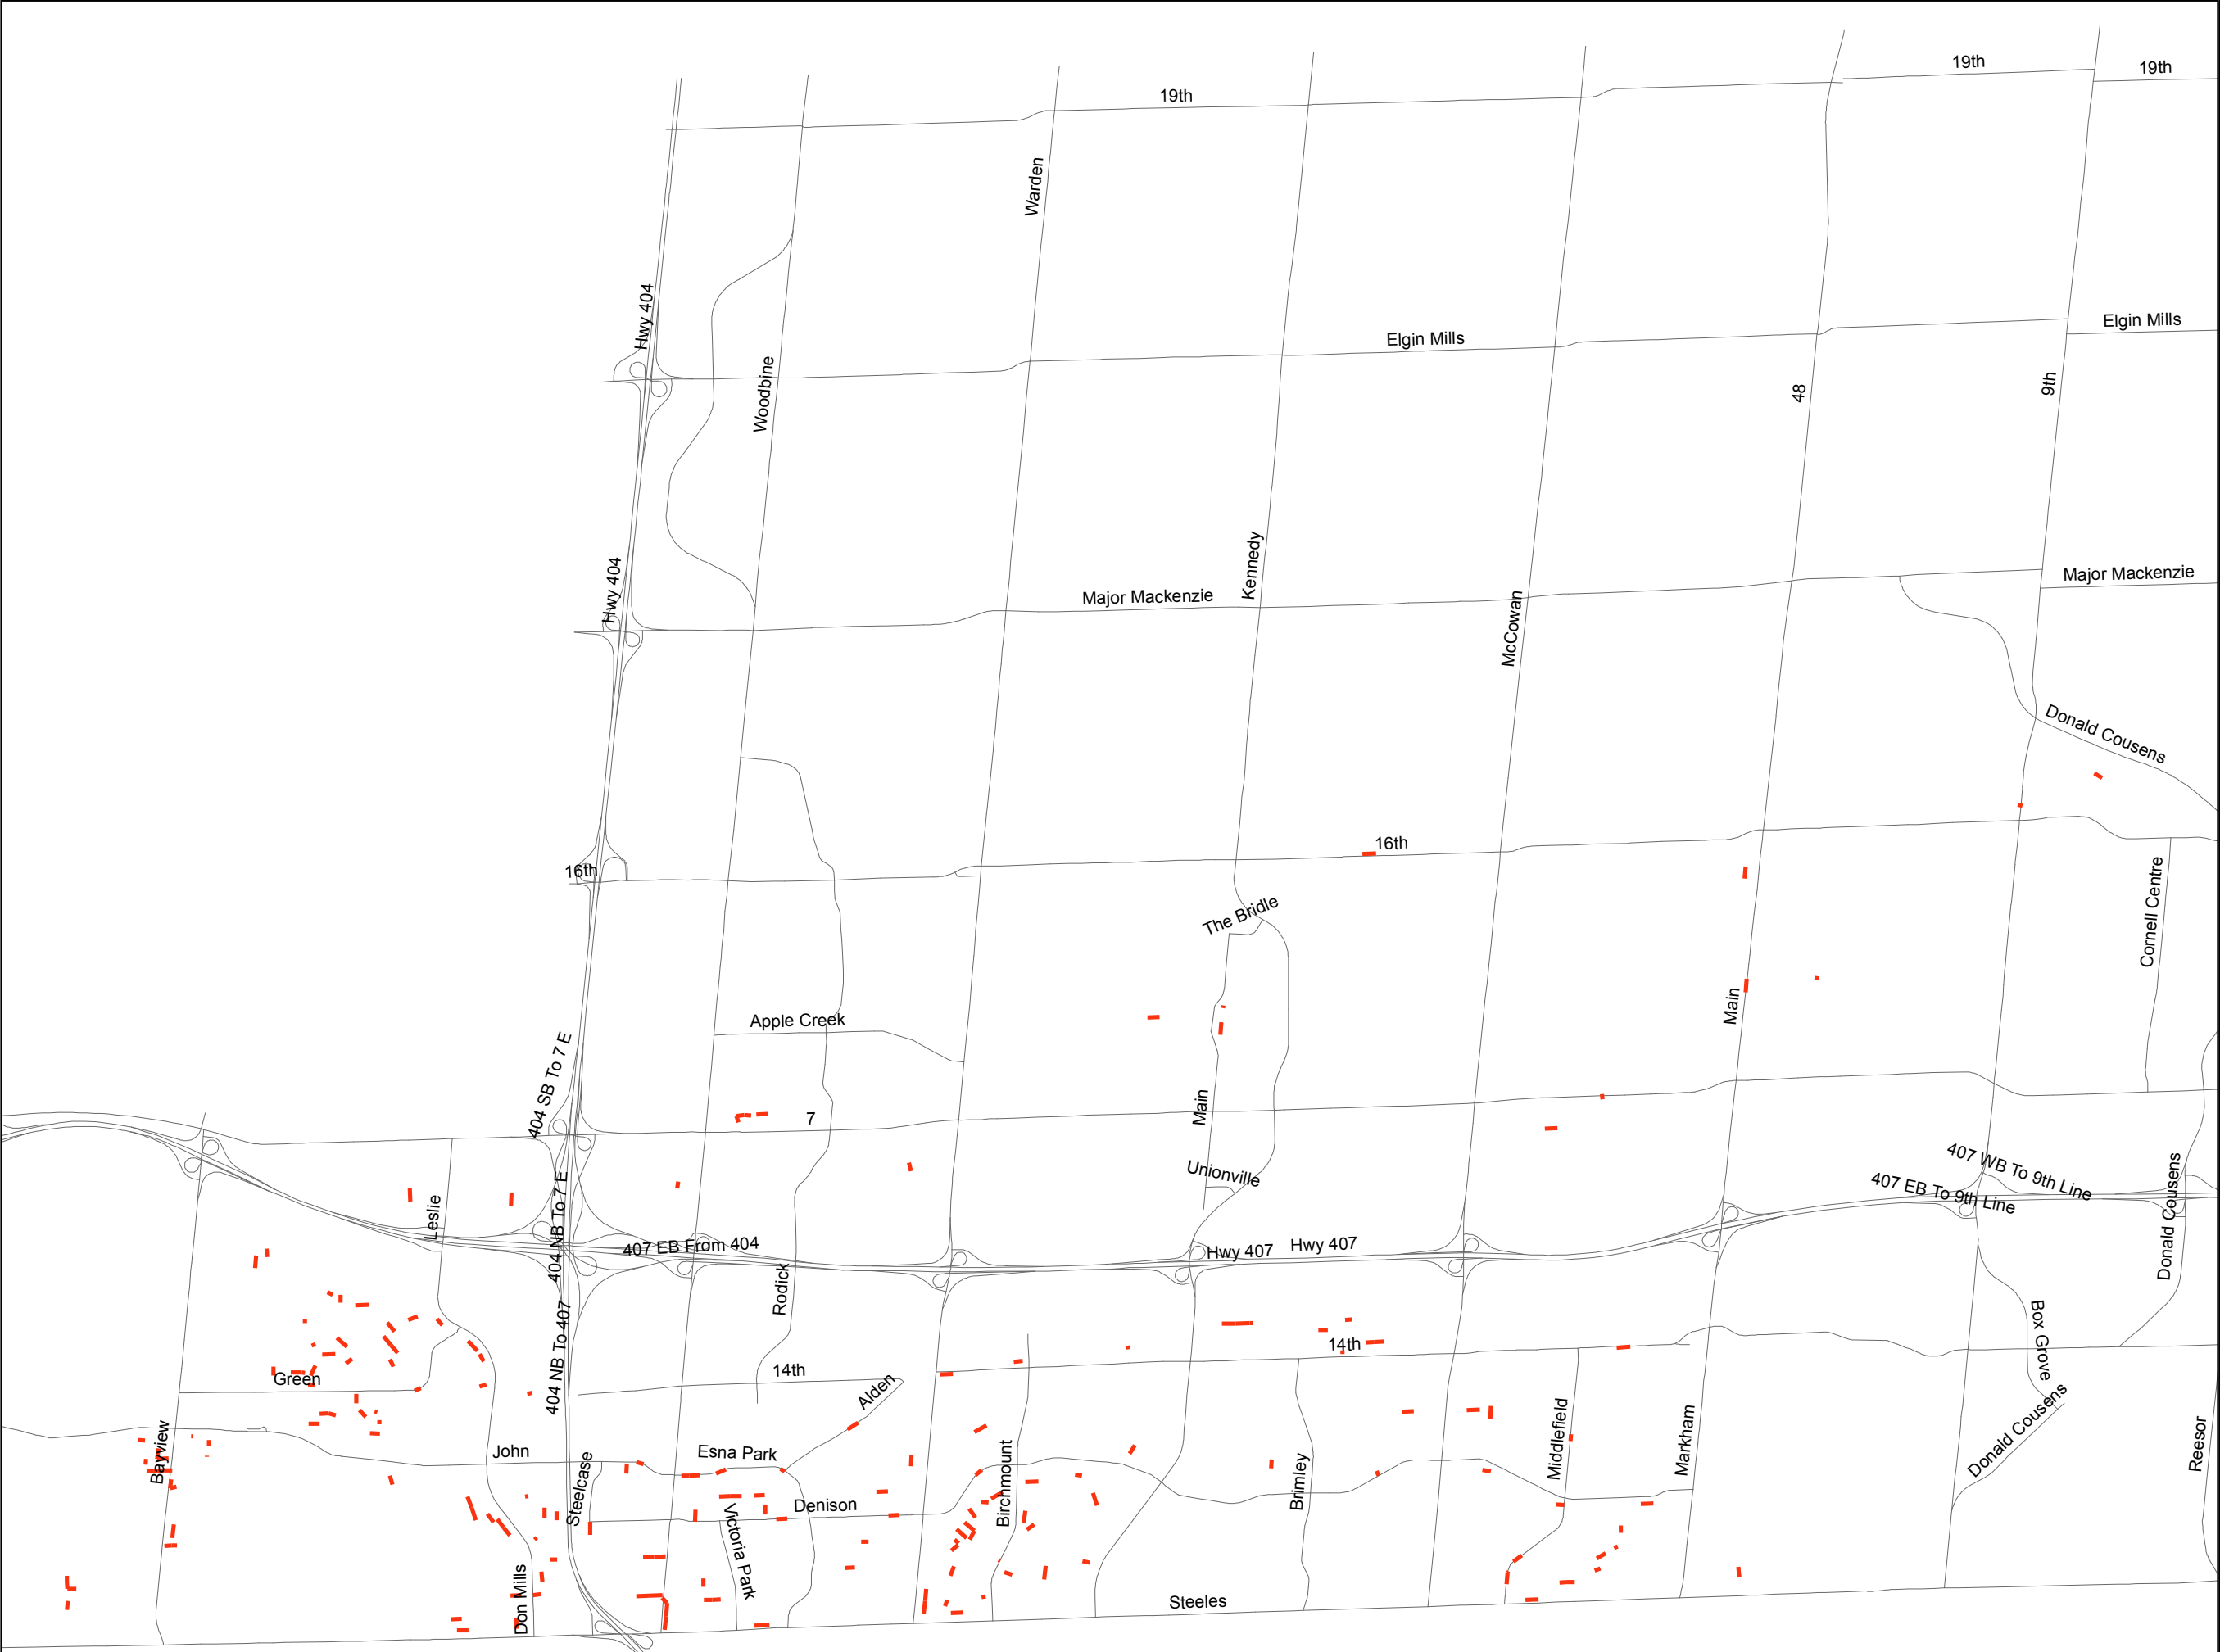

CITY OF MARKHAM
FIRE & COMMUNITY SERVICES
COMMISSION
ENVIRONMENTAL SERVICES
DEPARTMENT
WATERWORKS DIVISION

124-R-13
2013 SANITARY SEWER
REHABILITATION

Legend:
 2013 Spot Lining Sections

SCALE: N.T.S