


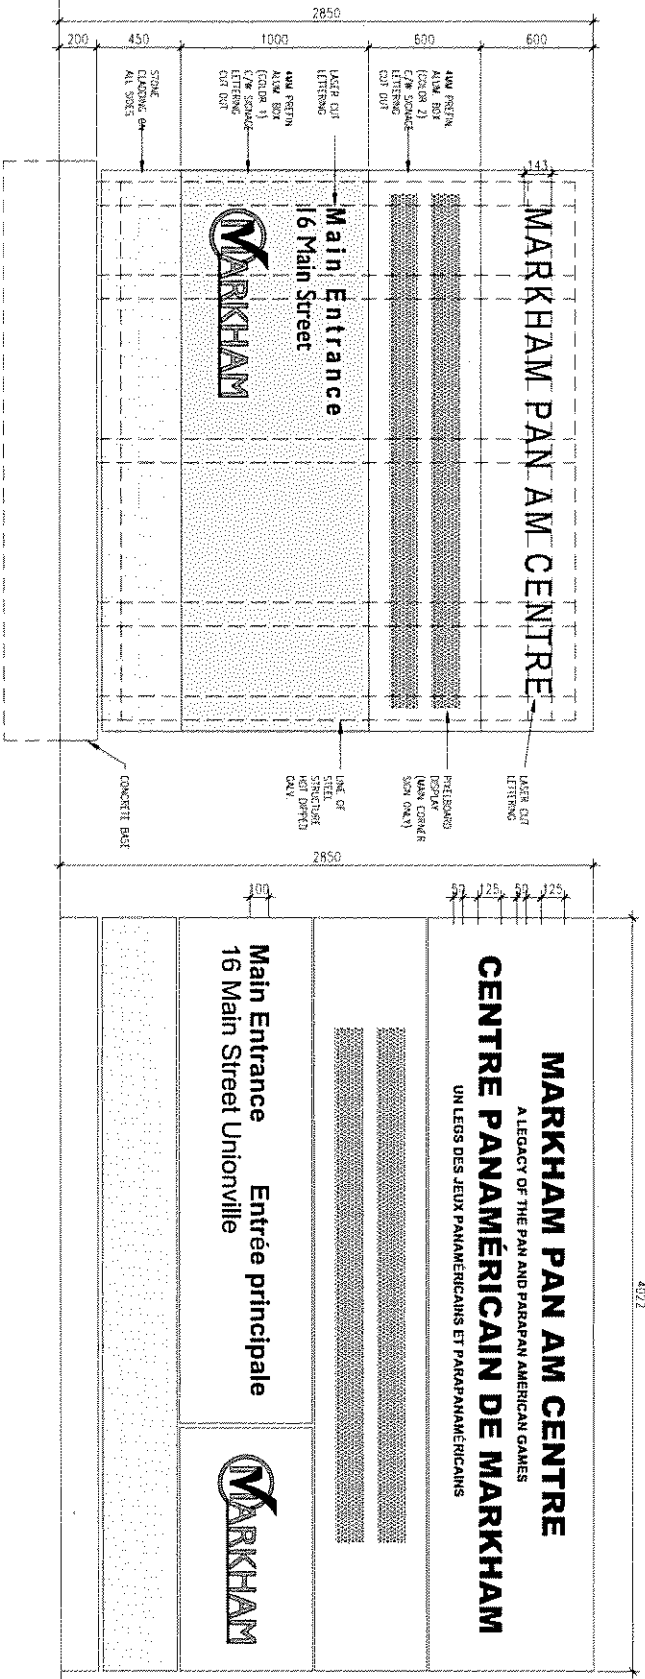

1
\$KA-XX

PIXELBOARD SIGN — IFC

2
\$KA-XX

PIXELBOARD SIGN — PROPOSED

THIS SWITCH IS TO BE READ IN CONJUNCTION WITH AND FORMS PART OF DRAWING NO.	
SHEET TITLE: PROPOSED ARTWORK FOR EXTERIOR SIGNAGE MONUMENT	
PROJECT: 16 Main Street Unionville, Markham	
PROJECT: MARKHAM/PAN-AM CENTRE	
PROJECT: 16 Main Street, Markham	
PROJECT NO.: 10204J	DATE: 09 MAY 13
SCALE: MTS	SCALE: 3
DRAWN BY: ML	PROJECT: J
SHEET NUMBER	

B+H
B+H Architects
481 University Avenue, Suite 300
Toronto, Ontario, Canada M5G 2H4
1 416.586.2299 f 416.586.0599