



Alcohol and Gaming Commission of Ontario
 Licensing and Registration
 90 SHEPPARD AVE E SUITE 200
 TORONTO ON M2N 0A4
 Fax: 416-326-8711
 Tel: 416-326-8700 or 1-800-522-2876 toll free in Ontario

Municipal Information

The information requested below is required in support of all applications for a new Liquor Sales Licence or outdoor areas being added to an existing Liquor Sales Licence.

Section 1 - Application Details

Premises Name CAFE ALICE	Premises Telephone Number 905-604-9040		
Contact Name ANDREW TANG	Contact's Telephone Number 647-669-6622	Email Address andrew.p.tang@gmail.com	
Address 8333 KENNEDY RD, UNIT 32-33	City/Town MARKHAM	Province / State ON	Postal Code L3R 4P8

Does the application for a Liquor Sales Licence include:

- Indoor areas
- Outdoor areas

Section 2 - Municipal Clerk's Official Notice of Application for a Liquor Sales Licence in your Municipality

Municipal Clerk:

Please confirm the "Wet/Damp/Dry" status below.

Name of village, town, township or city where taxes are paid: (If the area where the establishment is located was annexed or amalgamated, provide the name of the Village, Town, Township or City was known as)

Is the area where the establishment is located:


- Wet (for spirits, beer, wine)
- Damp (for beer and wine only)
- Dry

Note:


Specific concerns regarding zoning or non-compliance with by-laws must be clearly outlined **in a separate submission or letter within 30 days of this notification.**

Signature of Municipal Official	Title
Address of Municipal Office	Date <div style="text-align: center;"> YYYY MM DD </div>

What is the closest major intersection to the restaurant? <u>HWY 7 / KENNEDY</u>	What is the distance between the restaurant and the closest residential area? (in kilometres) <u>0.5</u>
Does the restaurant have a valid Business Licence issued by the City of Markham? <input checked="" type="radio"/> Yes No Business Licence Number: _____ If no, please note that a Business Licence is required.	Does the restaurant have a working Fire Alarm System? <input checked="" type="radio"/> Yes No
Type of restaurant (select one) Family Roadhouse Sports Bar Fine Dining Take Out <input checked="" type="radio"/> Cafe	
What, if any, entertainment or amusements will be provided in the restaurant? (select all that apply) Karaoke Live Entertainment Casino Off-Track Betting Arcade	
Is the liquor licence application for an expansion of the existing operations? Yes <input checked="" type="radio"/> No	
If yes, please provide the <u>current</u> existing maximum seating capacity: _____ If no, please provide the <u>planned</u> existing maximum seating capacity: <u>40</u>	
Location History	
Has a Building Permit been applied for or obtained for this location? <input checked="" type="radio"/> Yes Building Permit Number: <u>1716554600000AL</u> No	
Was the location previously used as a restaurant? Yes <input checked="" type="radio"/> No If no, a Building Permit is required. Contact Building Services at 905-477-7000 ext. 4870 for more information.	
If the location was previously used as a restaurant, has construction or alteration been proposed? Yes <input checked="" type="radio"/> No If yes, please provide Alteration Permit Number: _____	

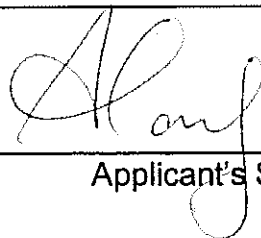
Applicant's Signature

14/3/2018
Date

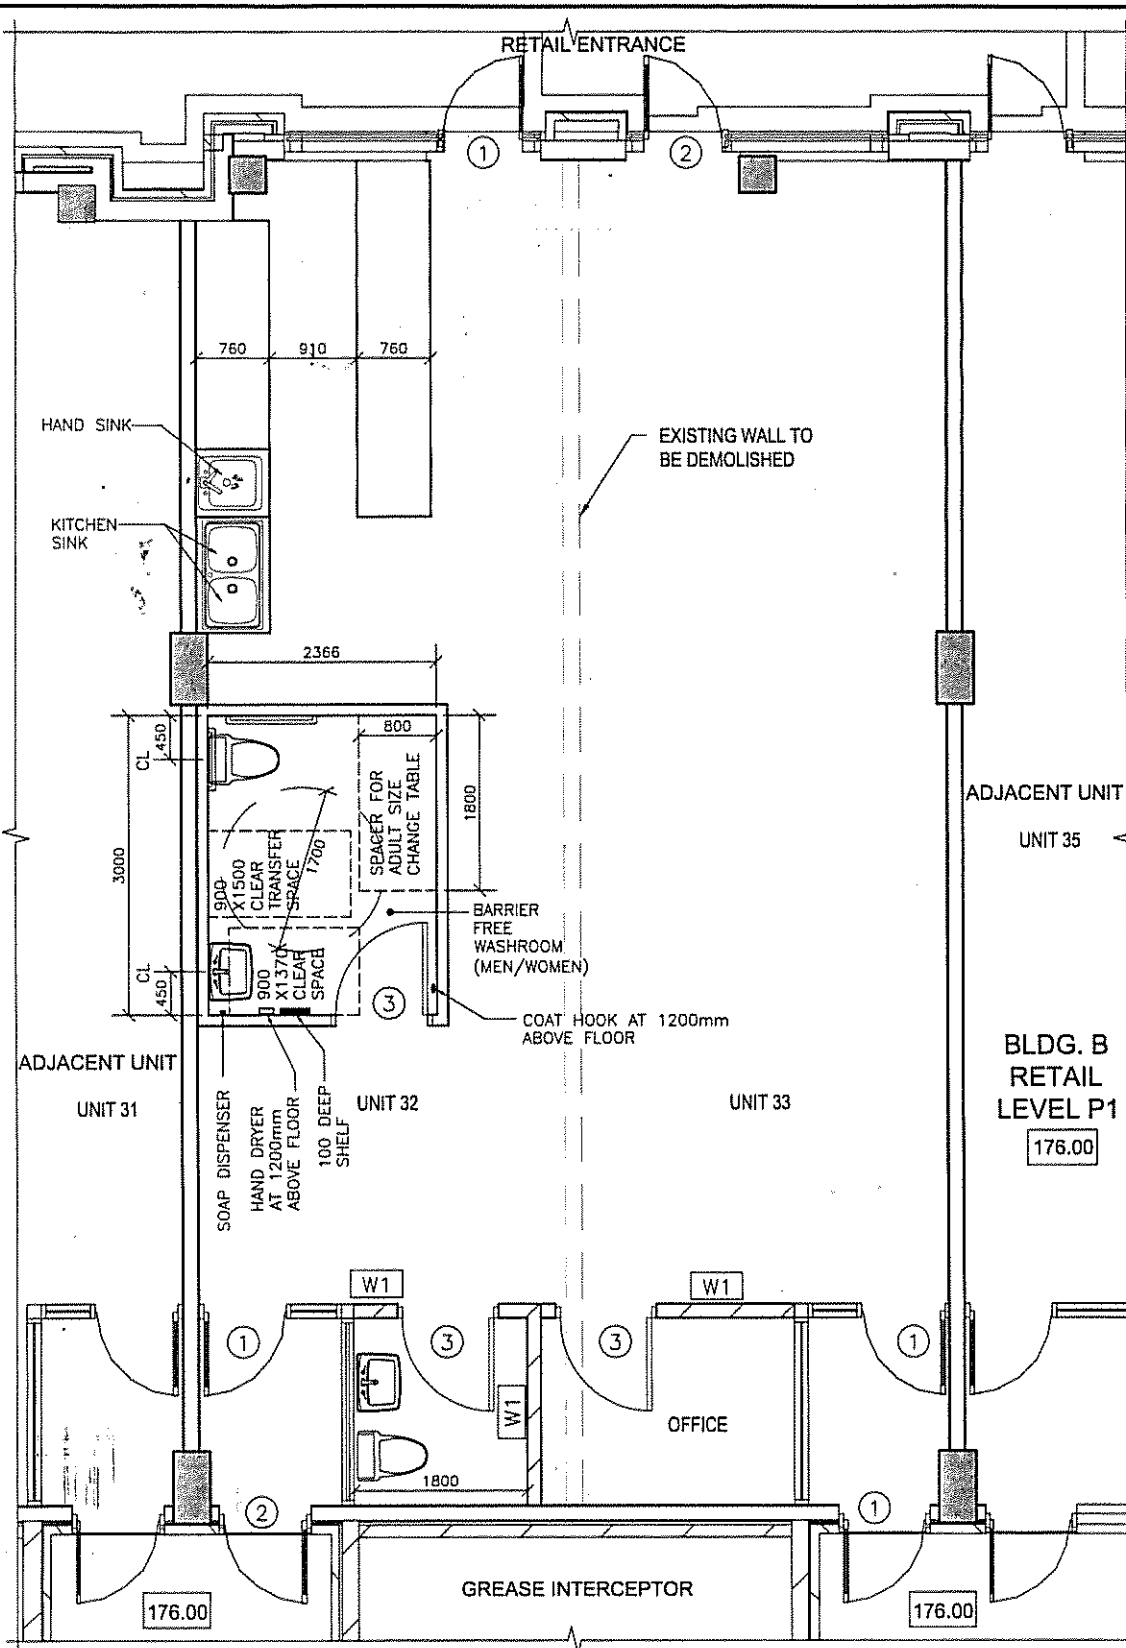

NOTE:

- PROPOSED CAFE SERVES ONLY
- COLD AND HOT DRINKS
- PASTRIES
- MICRO-WAVE REHEAT FOOD

DOOR SCHEDULE

- ① EXISTING GLASS DOOR TO REMAIN
- ② EXISTING GLASS DOOR TO BE LOCKED
- ③ NEW WOOD DOOR 38"x7' LOCKSET

WALL SCHEDULE

W1 = DRY WALL PARTITION TO UNDERSIDE ROOF DECK

OCCUPANT LOAD

PATRON 25
STAFF 3

ALL DRAWINGS AND RELATED DOCUMENTS ARE COPYRIGHT PROPERTY AND MUST BE RETURNED UPON REQUEST. REPRODUCTIONS OF DRAWINGS AND RELATED DOCUMENTS IN PART OR WHOLE IS FORBIDDEN WITHOUT THE ARCHITECT'S WRITTEN PERMISSION.

CONTRACTOR SHALL CHECK AND VERIFY ALL DIMENSIONS ON THE JOB AND REPORT ALL DISCREPANCIES TO THE CONSULTANT'S BEFORE PROCEEDING WITH THE WORK. DO NOT SCALE DRAWING.

SZETO
architect

70 GIBSON DRIVE, UNIT 11
MARKHAM, ONTARIO L3R 4C2
TEL: (905) 513-6126
E-MAIL:
szetloarchitect@consultants.com

PROPOSED INTERIOR ALTERATION FOR CAFE

8333 KENNEDY ROAD
BUILDING 'B', LEVEL P1,
UNIT 32, 33 MARKHAM
ONTARIO

Project No.:
Date: MAY., 2017
Scale: 1:50
Drawn By: I.X.
Checked By: A.S.

Bldg. Permit No.:
Drawing No.: A102

REV.	DATE	DESCRIPTION
1.	MAY 2, 2017	ISSUED FOR PERMIT APPLICATION

Croissant

Freshly Baked Daily with a Buttery Crunch,
Tastes like a dream!

Main Toppings

All of our delicious toppings are freshly prepared!
(Your choice of 2 side toppings) ...3.99 each

Roast Beef

Grilled Chicken Breast

Italian Salami

Tuna Salad

Salmon Salad

Apple & Potato Salad

Japanese Cucumber Salad


Smoked Salmon

Sauce & Dressing

Ketchup Caesar

Mustard Sour Cream

Mayo Alice's Secret

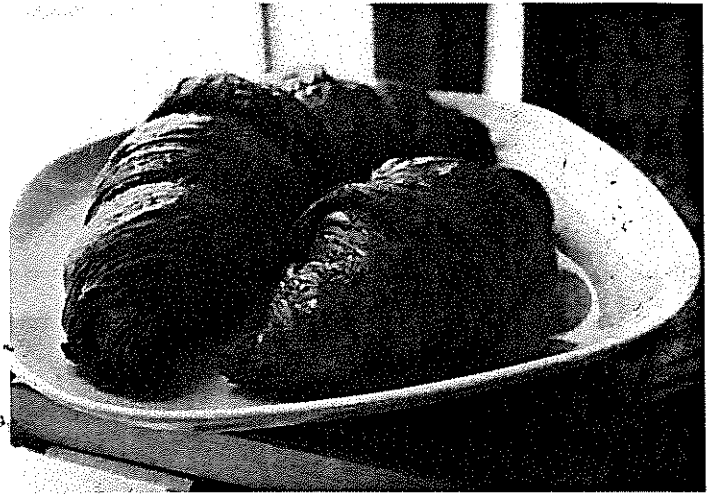

Giant Croissant

A Mighty Croissant freshly baked to ensure a crunchy
and flaky texture with a strong buttery aroma...5.99

Delicate Croissant

Buttery croissant with 168 layers of decadent flakiness that
consistently bakes up light and delicate...2.50

Side Toppings

Additional Sides ...1.50 each

Lettuce

Tomato

Onion

Cucumber


Mushroom

Pickle

Jalapeno

Cheese

From the Grill

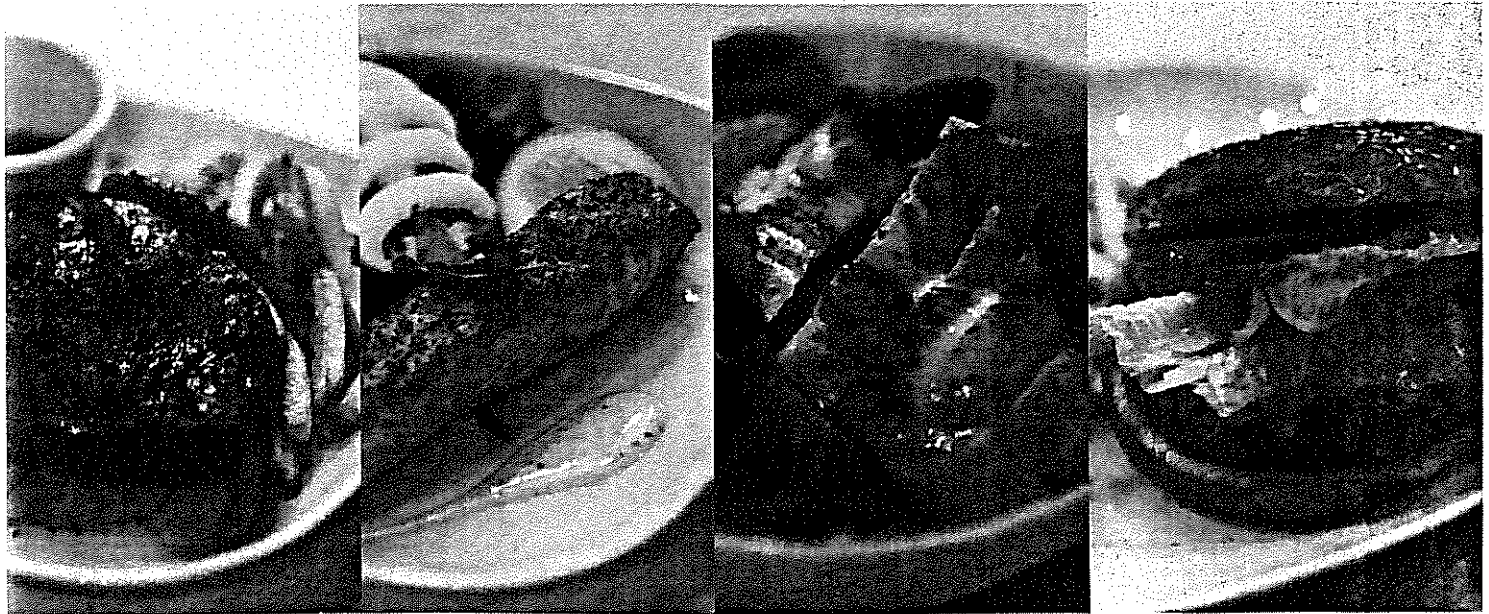

New York Strip

10 Oz AAA tender cuts of
Canadian Steak seasoned with
Exceptional Alice's Special
Seasoning...21.99

Salmon Steak

8 Oz Atlantic Salmon,
Seasoned with Freshly ground
Sea Salt and Pepper...18.99

Chicken Breast

Freshly Grilled Juicy
Organic Chicken Breast
Slices...16.99

Angus Burger

1/3 Lb Angus Burger
Freshly Grilled with Cheese,
served with Lettuce, Tomato
and a Slice of Pickle...13.99

Starters

Butter Corn Cups

Sweet Corn Served with Butter...4.99

Wasabi Cucumber

Refreshing Cucumber Slices
with Japanese Soya and Wasabi...4.99

Curry Fish/Beef Balls

Authentic Hong Kong Curry Sauce...6.99

BBQ Wings

1/2 lb of perfectly grilled Chicken Wings marinated
with a hint of Honey & Ginger flavour...6.99

Dessert

Lava Cake

The Ultimate Chocolate Lover's Dream Come True with
a Chocolate cake that holds a warm molten center...5.99

Tiramisu

The Italian meaning for 'Cheer Me Up'!

Tiramisu made with our speciality coffee...5.99

Lavender Crème brûlée

Simple and soft with a crunchy smooth
sweetness, scented with a lavender aroma...5.99

Cream Puff

The Perfectly light and fluffy Cream puff will
just melt in your mouth...4.99

Japanese Roll Cake

Simple yet elegant, perfectly roll-shaped, bright
golden cake with a fresh creamy filling- Temptation at
it's Finest!...5.99

Crème Caramel

Our Creme Caramel is made using fresh milk leaving
the texture feeling light, firm and refreshing...5.99

The Triangles

Mama's Homemade Samosa with
mince pork and curry potato...5.99

Crispy Fries

Our fries are cooked in our oil free oven,
95% less fat consumption as compared to the
traditional deep fried cooking method-
Healthy yet Tasty!...4.99

Garlic Bread

Hot, garlic deliciousness! Sliced
Baguette topped with garlic and
butter...3.99

Salads

Big Shrimp Salad

Shrimp, Apple, Fruit & Potato Salad...12.00

Garden Salad

Seasonal Salad Greens w/ Cherry Tomato, Mushroom & Cucumber...6.99

Springle some fun into your Garden!

Add Smoked Salmon 6.50

Add BBQ Chicken Breast 5.50

Add Roast Beef 6.50

Ultimate Nachos

Freshly baked Nachos topped with
Cheese, Tomato, Onion and Jalapeno..8.99

Add Ground Beef 4.99