



Return completed
form to:
Alcohol and Gaming
Commission of Ontario
90 SHEPPARD AVE E
SUITE 200
TORONTO ON M2N 0A4

Remplir et retourner cette
formule à :
Commission des alcools
et des jeux de l'Ontario
90 AV SHEPPARDE
BUREAU 200
TORONTO ON M2N 0A4

Municipal Information

Renseignements municipaux

The information requested below is required in support of all applications for a **new** liquor licence or outdoor areas being added to an **existing** liquor licence.

Les renseignements sont recueillis conjointement à toute demande de **nouveau** permis d'alcool ou d'ajout de zones de plein air à un permis d'alcool existant.

Section 1 - Application Details

Section 1 - Détails de la demande

Establishment name / Nom de l'établissement 1964730 Ontario Inc / Coffee Box		Establishment tel. no. / N° de tél. de l'établissement	
Contact name / Nom de la personne à contacter Susan Mehrpouryan Masoumeh DeGatshah		Contact's tel. no. / N° de tél. de la personne à contacter 647 547 4131 905-597-1169 416 824 8662 905-597-1159	
Exact location of establishment (not mailing address) / Emplacement exact de l'établissement (non l'adresse postale)			
Street Number / Numéro 7191	Street Name / Nom de rue Yonge St.	Street Type / Genre de rue	Direction/ Orientation de rue 101
Suite/Floor/Apt. / Bureau/étage/app.			
Lot/Concession/Route / Lot/concession/route rurale		City/ Town/Municipality / Ville/village/municipalité Thorn Hill	Postal Code / Code postal L3T 0C4

Does the application for a liquor licence include: / La demande de permis d'alcool porte-t-elle entre autres sur :

☒ indoor areas / des zones intérieures ☐ outdoor areas / des zones de plein air

Section 2 - Municipal Clerk's official notice of application for a liquor licence in your municipality

Section 2 - Avis officiel de demande de permis d'alcool dans votre municipalité à l'intention du (de la) secrétaire municipal(e)

Municipal Clerk:
please confirm the "wet/damp/dry" status below.

Secrétaire municipal(e) :
Confirmer le statut de la région ci-dessous.

Name of village, town, township or city where taxes are paid / Nom du village, de la ville ou du canton à qui les impôts sont versés :
(If the area where the establishment is located was annexed or amalgamated, provide the name of the Village, Town, Township or City was known as)
(Si la région où se trouve l'établissement a été annexée ou fusionnée, nom sous lequel le village, la ville ou le canton était connu)

Is the area where the establishment is located: / La vente de boissons alcooliques est-elle autorisée dans la région où se trouve l'établissement?

☐ Wet (for spirits, beer, wine) / Oui (spiritueux, bière, vin) ☐ Damp (for beer and wine only) / Oui (bière et vin seulement) ☐ Dry / Non

Note:

Specific concerns regarding zoning or non-compliance with bylaws must be clearly outlined in a separate submission or letter within 30 days of this notification.

Remarque :


Toute préoccupation concernant le zonage ou la non-conformité aux règlements municipaux doit être clairement décrite dans un document distinct ou une lettre, à l'intérieur d'une période de 30 jours après la date du présent avis.

Signature of municipal official / Signature du (de la) représentant(e) municipal(e)		Title / Poste
Address of municipal office / Adresse du bureau municipal		Date

What is the closest major intersection to the restaurant? <u>Steels & Yonge</u>	What is the distance between the restaurant and the closest residential area? (in kilometres) <u>500 meter</u>
Does the restaurant have a valid Business Licence issued by the City of Markham? ☒ Yes ☐ No Business Licence Number: <u>17173968 EF</u>	Does the restaurant have a working Fire Alarm System? ☒ Yes ☐ No
If no, please note that a Business Licence is required.	
Type of restaurant (select one) Family Roadhouse Sports Bar Fine Dining Take Out <u>Cafe</u> <i>Office Shop</i>	
What, if any, entertainment or amusements will be provided in the restaurant? (select all that apply) Karaoke Live Entertainment Casino Off-Track Betting Arcade	
Is the liquor licence application for an expansion of the existing operations? ☒ Yes ☐ No	
If yes, please provide the <u>current</u> existing maximum seating capacity: <u>19</u>	
If no, please provide the <u>planned</u> existing maximum seating capacity: _____	
Location History	
Has a Building Permit been applied for or obtained for this location? ☒ Yes Building Permit Number: <u>17152720 000 00 AL</u> ☐ No	
Was the location previously used as a restaurant? Yes ☒ No	
If no, a Building Permit is required. Contact Building Services at 905-477-7000 ext. 4870 for more information.	
If the location was previously used as a restaurant, has construction or alteration been proposed? Yes ☒ No	
If yes, please provide Alteration Permit Number: _____	

D. S. S. S.
Applicant's Signature

Sep 05, 2012
Date

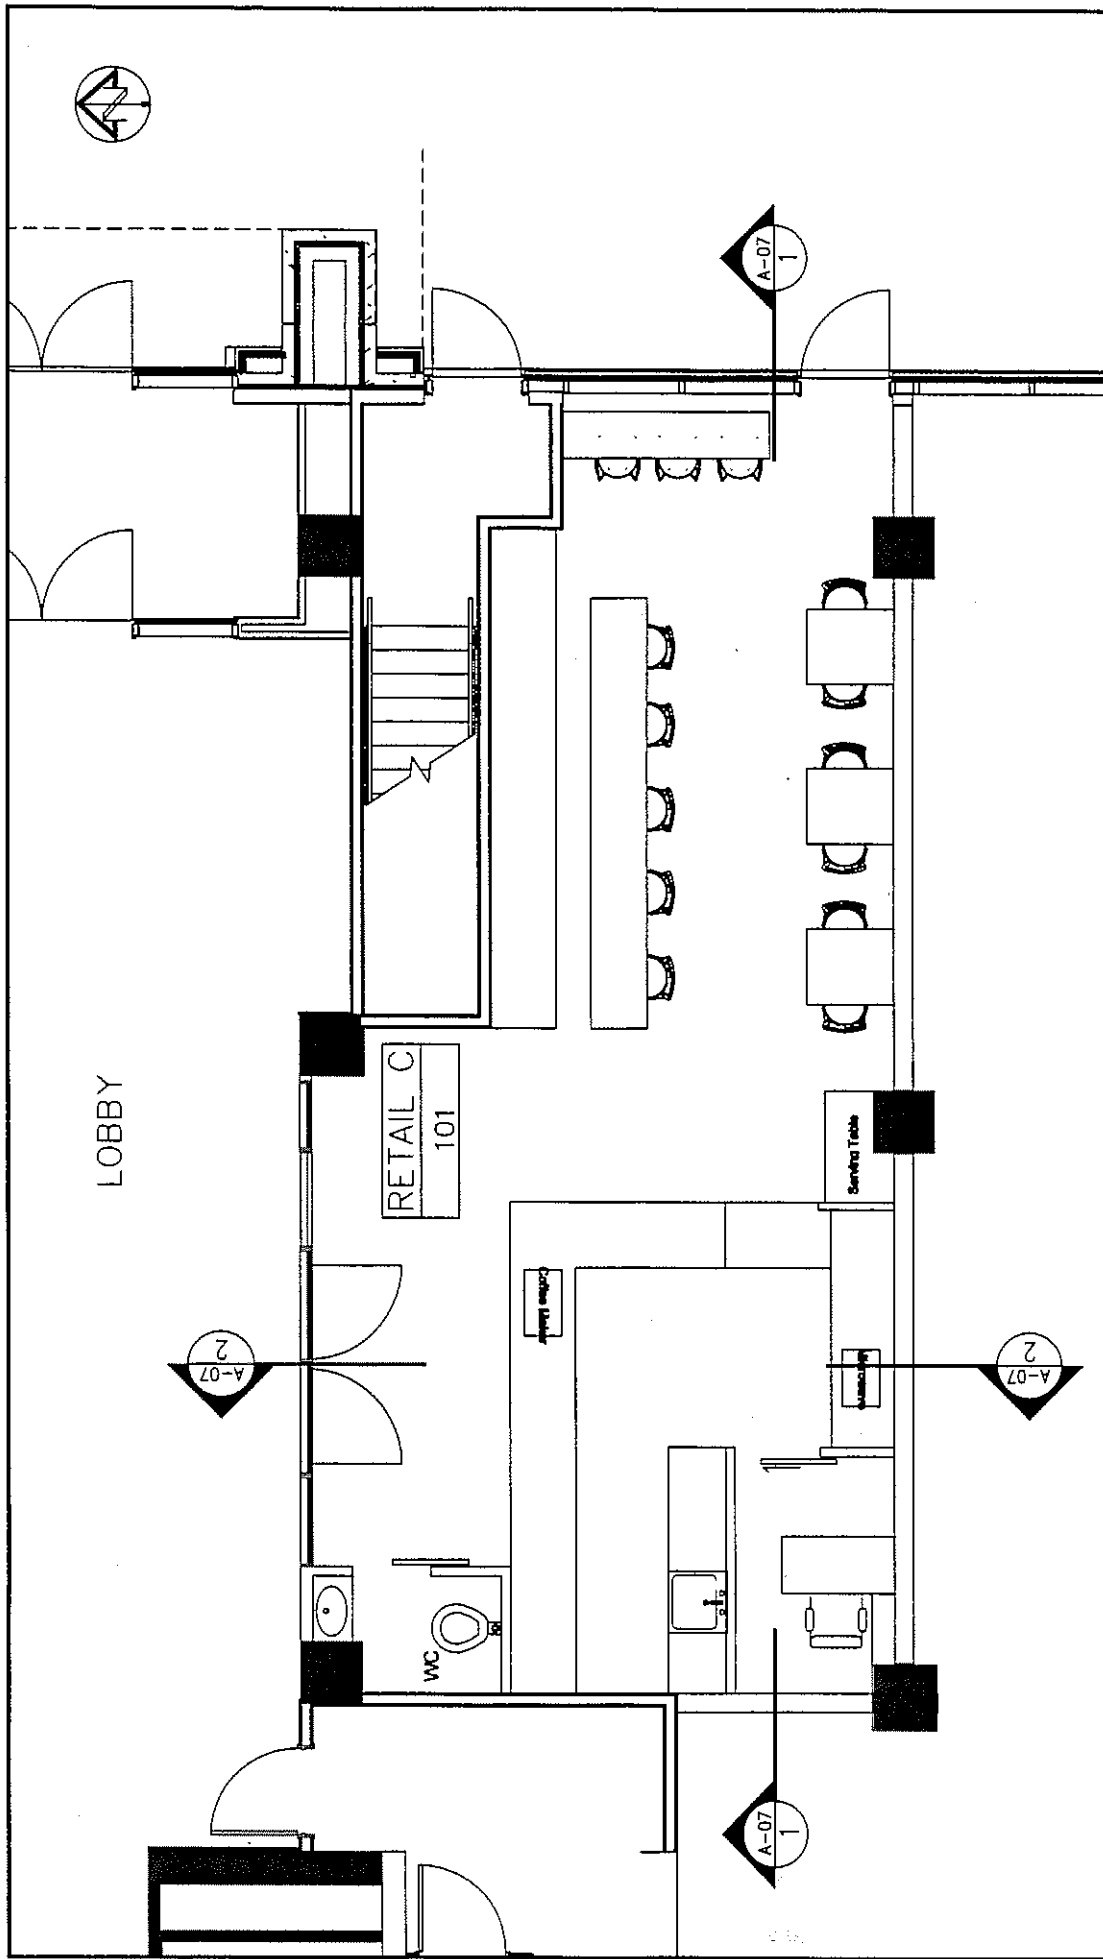

Teesara Architectural Solution LTD.		UNIT 214 WORLDSHOPS 7163 YONGE ST. THORN HILL, ON L3T 0C6 E: KOPARAST@GMAIL.COM		PROJECT NAME: UNIT 101 - 7191 YONGE ST. SHEET TITLE: PLAN CONTRACTOR: ARCHITECT:		SHEET No: A3
1	2	DRAWN BY: PK	CHECKED BY: M.I.	DATE: 24/12/2016	SCALE: 1/50	



COFFEE BOX



HOT BAR

COFFEE

TEA

ESPRESSO

LATTE

CAPPUCINO

AMERICANO

AMERICANO GUSTO

CAFE AU LAIT

ESPRESSO MACCHIATO

ESPRESSO, FROTHED MILK

ESPRESSO CON PANNA

ESPRESSO, WHIPPED CREAM

LIQUID GOLD

RAW SUGAR, FROTHED MILK, STEAMED MILK, WHIPPED CREAM

CHAI LATTE

DIRTY CHAI LATTE

MATCHA GREEN TEA LATTE

LONDON FOG

EARL GREY, VANILLA SYRUP, HOT WATER, STEAMED MILK

BLUEBERRY CARAMEL FOG

BLUEBERRY CARAMEL ROOIBOS TEA, VANILLA + CARAMEL, STEAMED MILK

MOCHACCINO

HOT CHOCOLATE

RASPBERRY WHITE HOT CHOCOLATE

FEELING SICK? DRINK THIS.

LEMON, CINNAMON, GREEN TEA, LEMON GINGER TEA, HONEY

COLD BAR

ICE COFFEE

ICE AMERICANO

ICE LATTE

ICE LONDON FOG

EARL GREY TEA, VANILLA, MILK

ICE CHAI

CHAI, MILK

ICE MATCHA LATTE

MATCHA, MILK

ICE CHAMOMILE TEA

ITALIAN SODA

CLUB SODA, FLAVOUR

CHOCOLATE GLACIER

CHOCOLATE, ICE, MILK

ESPRESSO GLACIER

ESPRESSO, ICE, MILK

FRUIT SMOOTHIE

MANGO, BERRY BLAST

SPARKLING RASPBERRY LEMONADE

CLUB SODA, LEMONADE, BERRY TEA, MINT LEAVES, RASPBERRY, LEMON, ICE

TEA ELIXIR

GREEN TEA, ICE, FLAVOUR

AFFOGATO

ESPRESSO, ICE CREAM

FOOD

SMOKED SALMON SANDWICH

BLACKGOLD CLUB SANDWICH

TUNA SANDWICH

VEGGIE SANDWICH

CAJUN CHICKEN SANDWICH

EGG SALAD SANDWICH

GRILLED CHEESE SANDWICH

SOUP OF THE DAY

CEASAR SALAD

VEGGIE SALAD

QUNIOA- KALE

OATMEAL

PARFAIT

BAGEL SANDWICHES