


Appendix 'E' - Mid-Block Crossing Preferred Alignment (North of Elgin Mills Road)

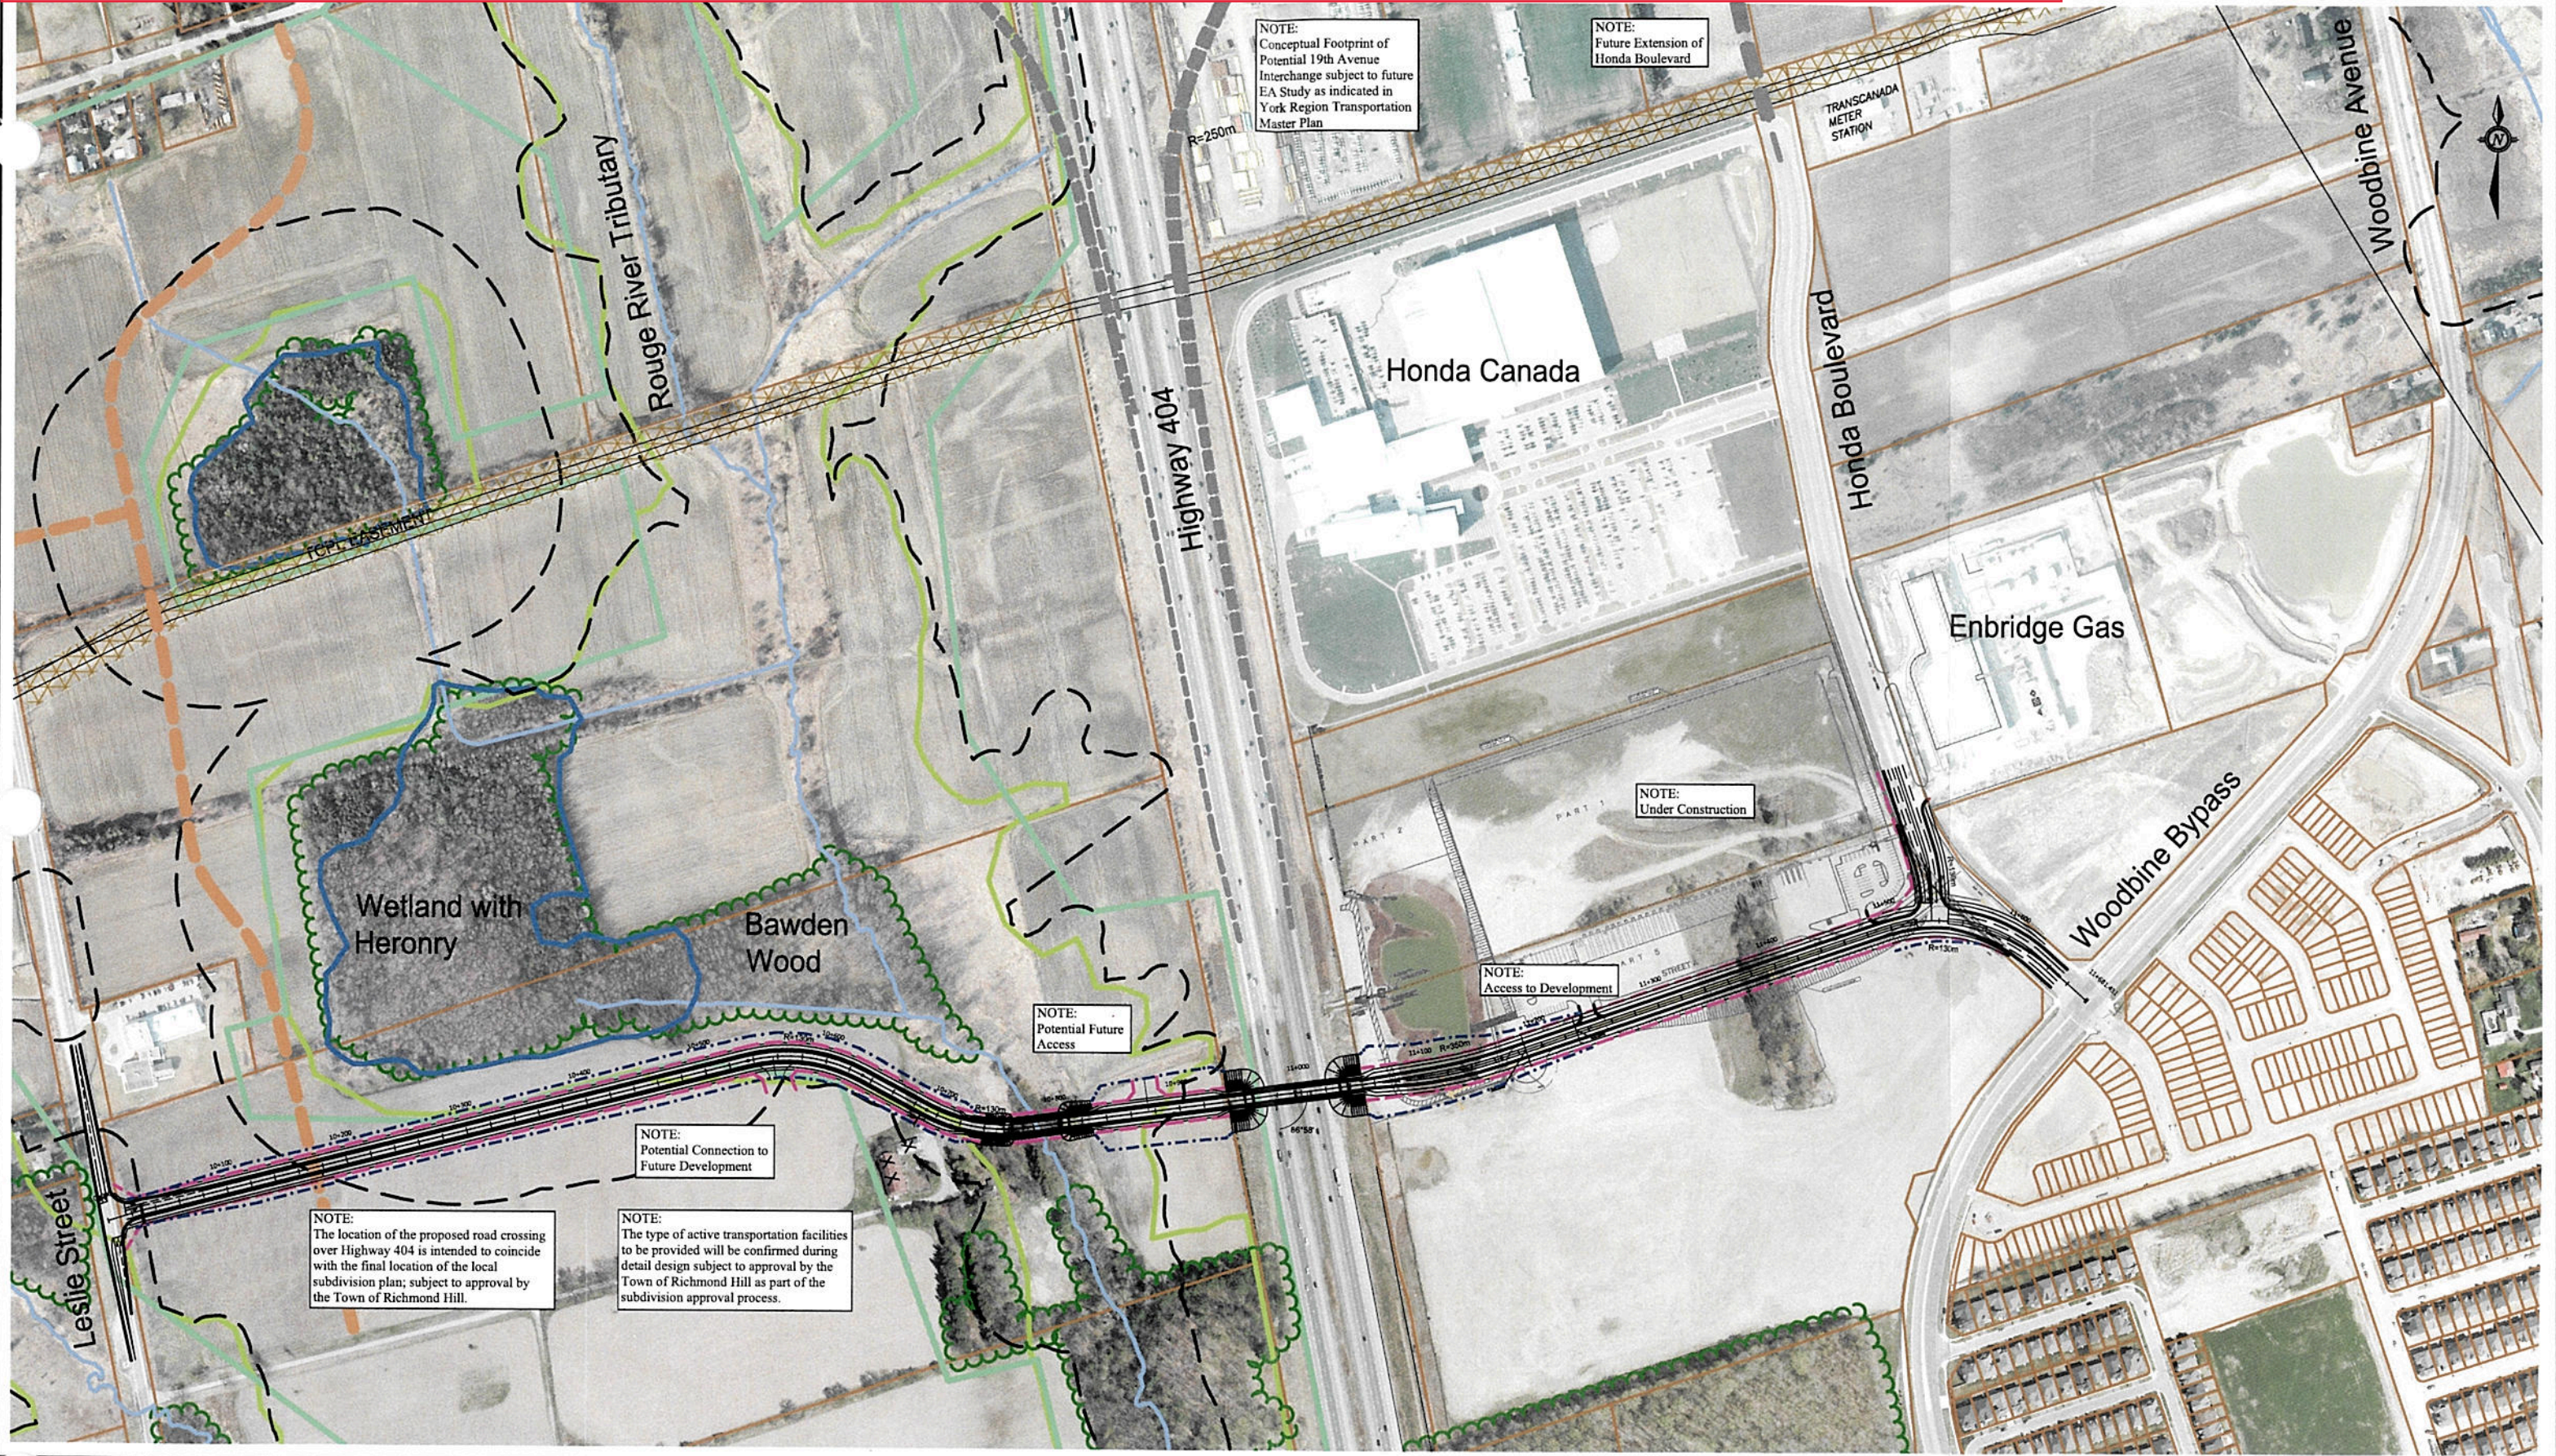



MMM GROUP

Road Crossing of Highway 404 between Elgin Mills Road and 19th Avenue -  
Class EA Study - Preliminary Plan of Preferred Alternative

- PROVINCIAL SIGNIFICANT WETLAND (Staked with MNR Sept. 2011)
- TRCA LIMITS
- GREENBELT
- WATERCOURSES
- FOREST
- GREENLAND
- POTENTIAL ROAD NETWORK (North Leslie Secondary Plan)

24 0 120

SCALE 1:5000

EXHIBIT 6-1