


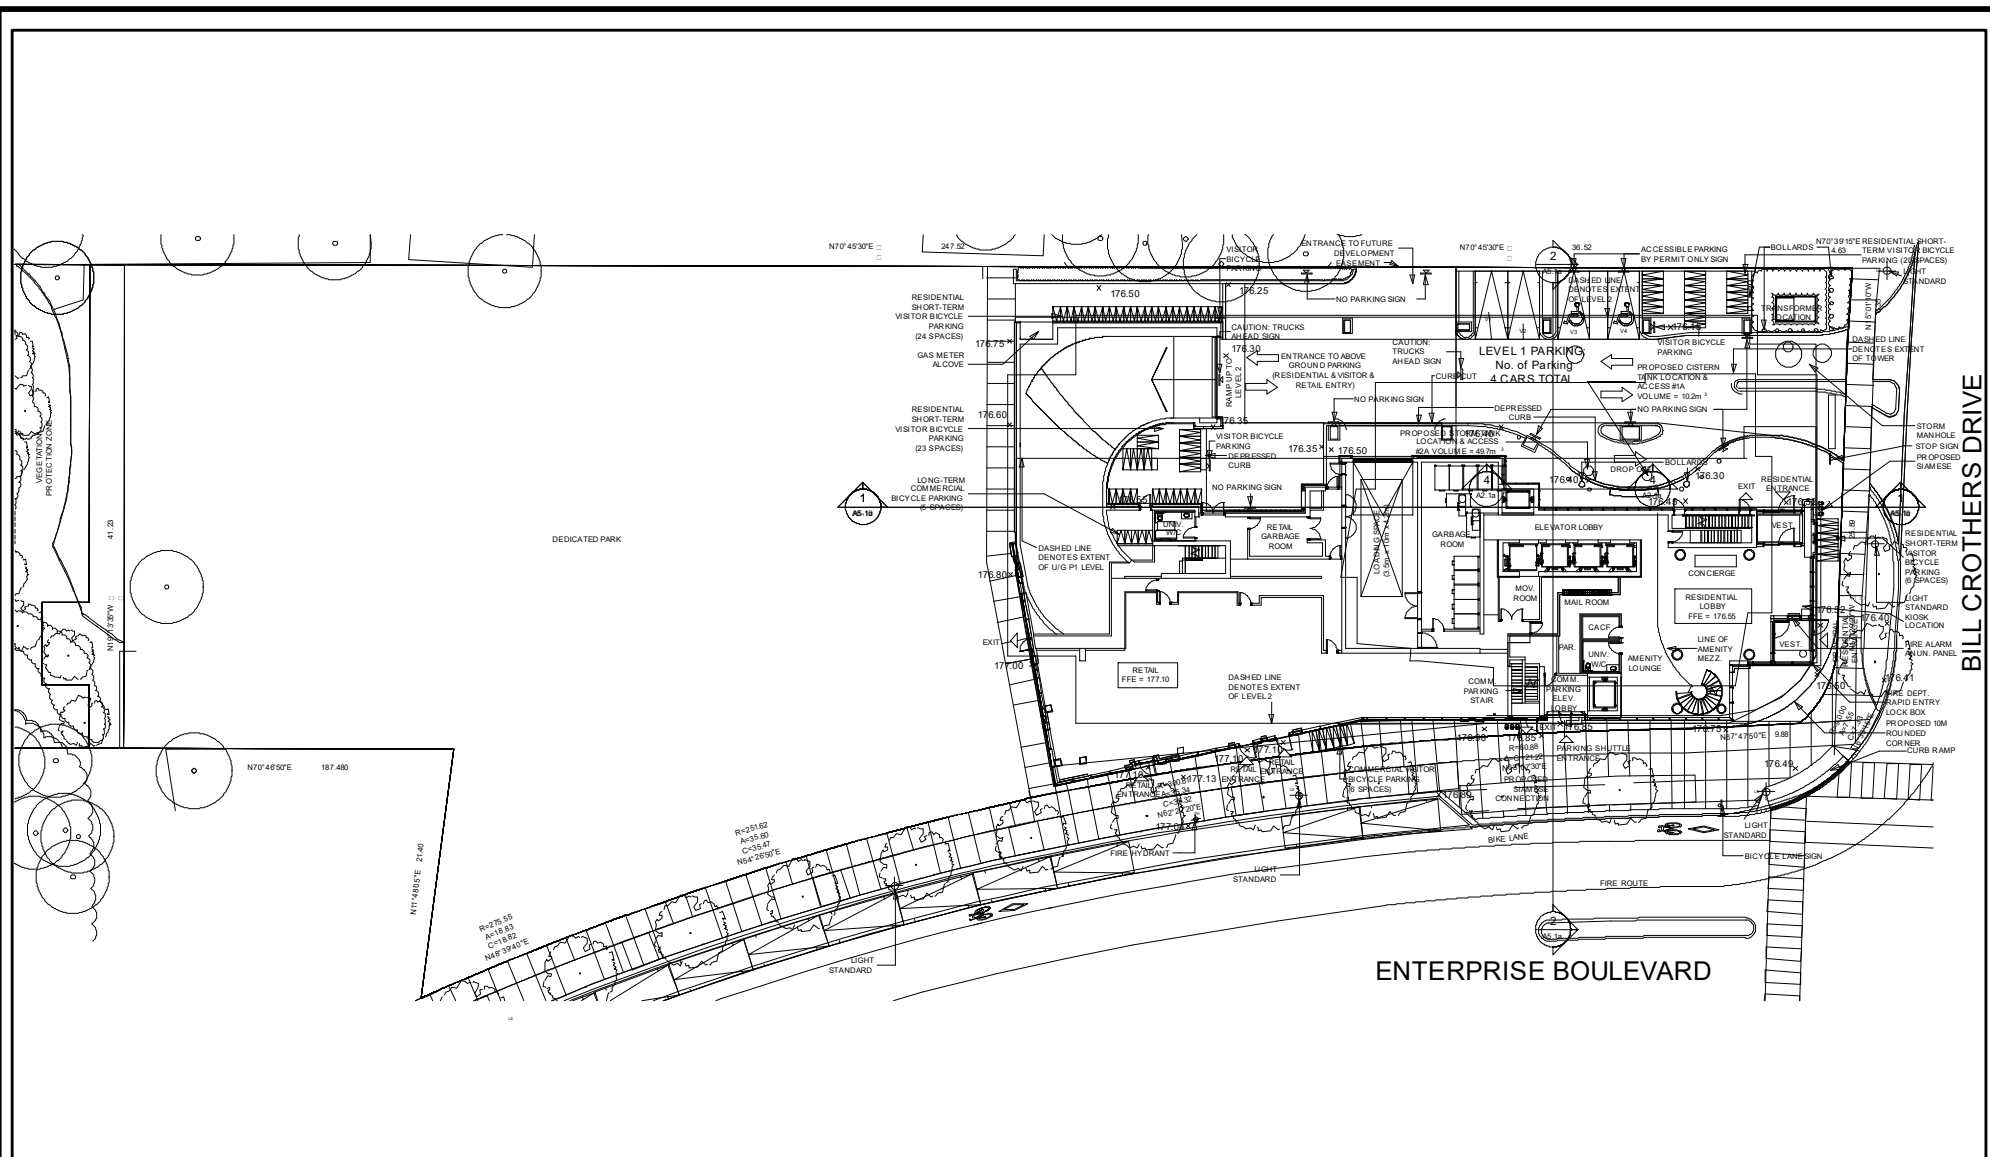

SITE PLAN (PHASE 1)

APPLICANT: OnePiece Ideal (MS) Developments Inc.

FILE No. PLAN 19 142690 & SC 15 119946

Q:\Geomatics\New Operation\2020 Agenda\PLAN\PLAN19_142690\Report Figures.mxd