
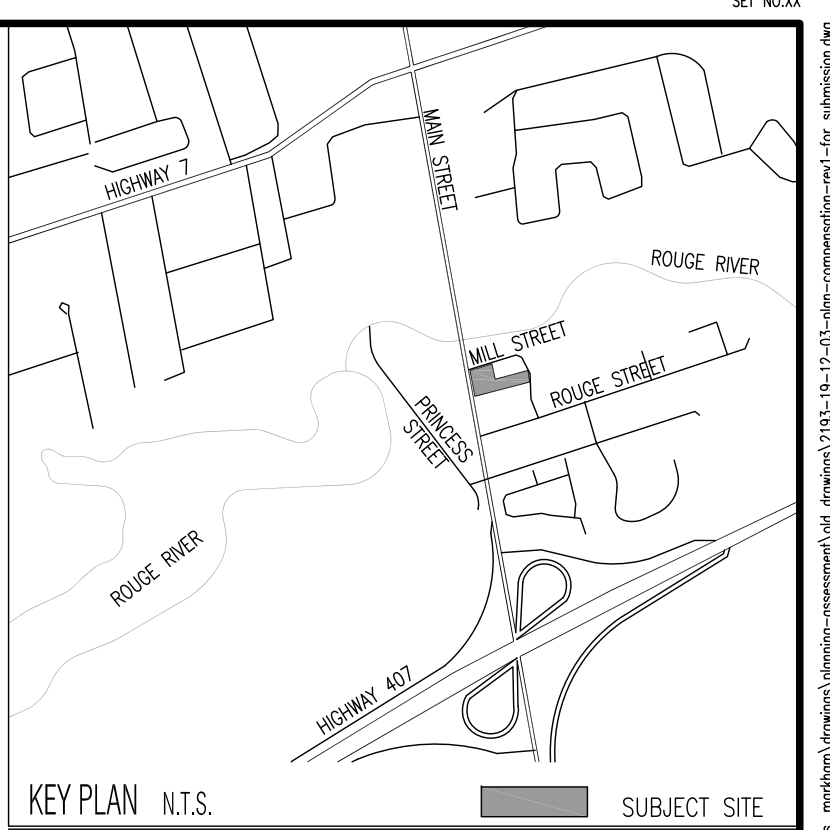


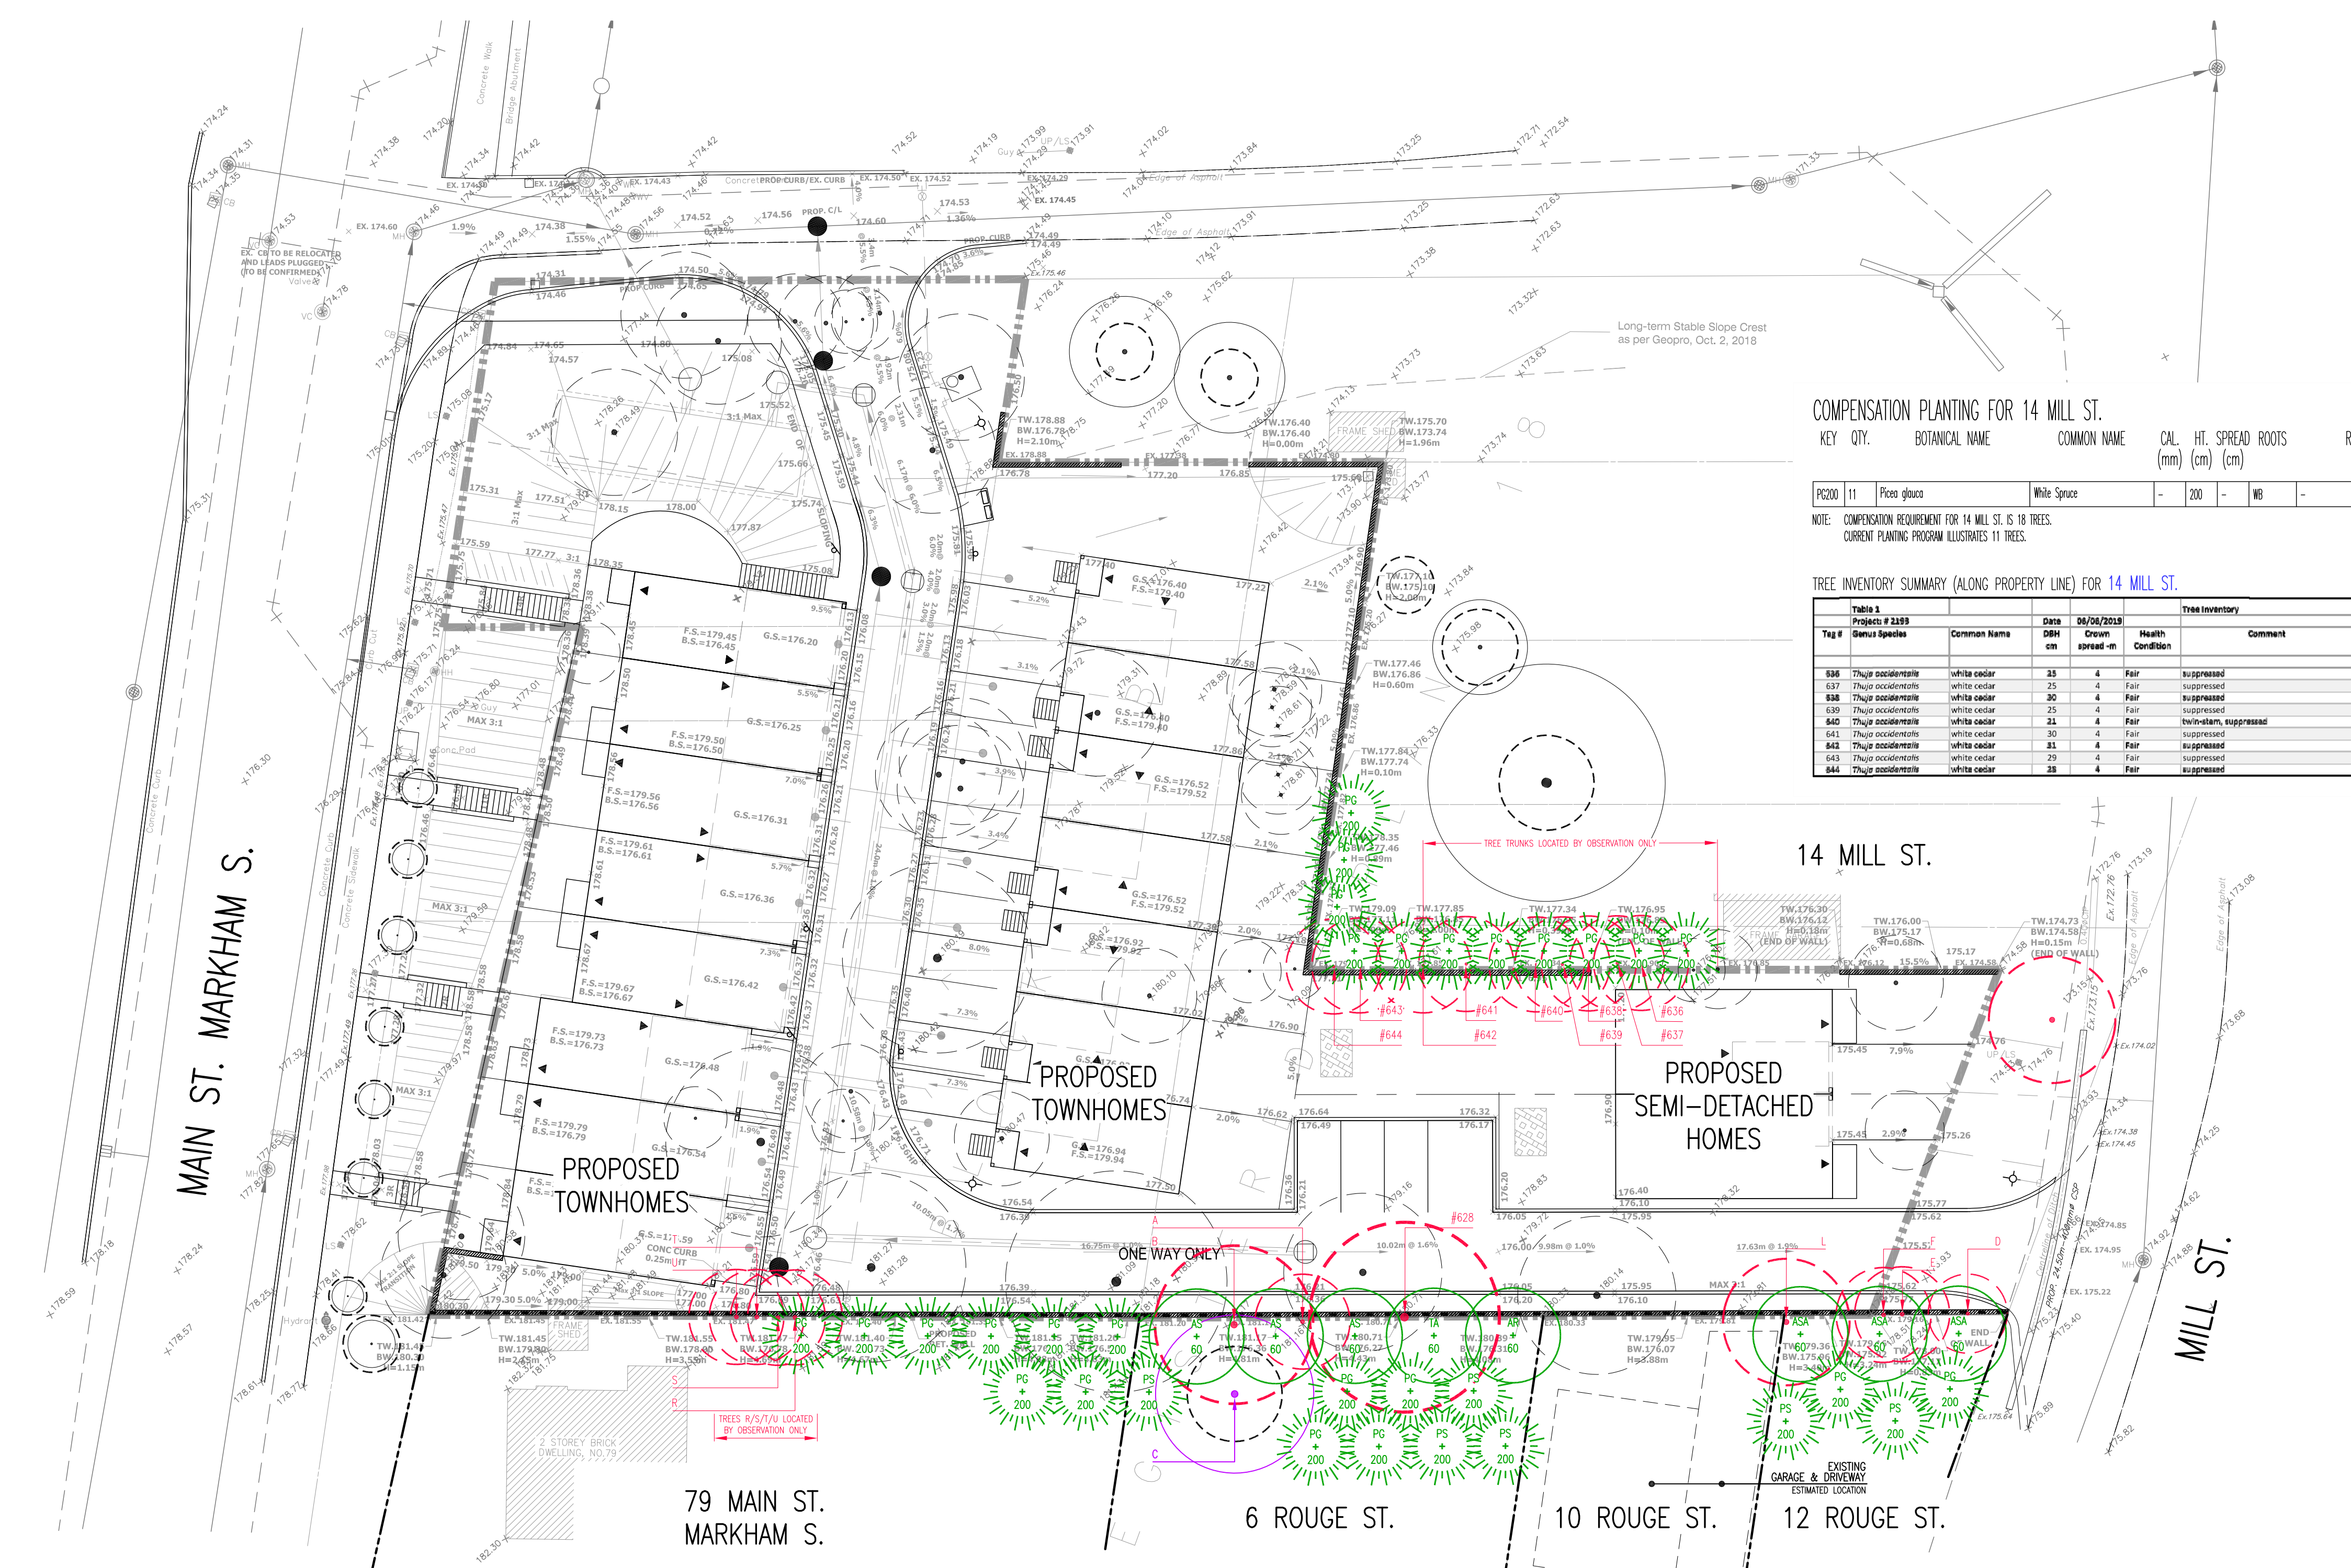

- LEGEND**
- PROPERTY LINE
 - 1800 HT. PRIVACY WOOD FENCE ALONG TOP OF RETAINING WALL
 - PLANT SPECIES: DECIDUOUS TREE PLANTING
 - PLANT SPECIES: CONIFEROUS TREE PLANTING
 - EXISTING TREE TO REMAIN: MINIMUM TREE PROTECTION ZONE
 - EXISTING TREE TO BE REMOVED
 - EXISTING TREE TO REMAIN: ALONG PROPERTY LIMIT
 - EXISTING TREE TO BE REMOVED: ALONG PROPERTY LIMIT

COMPENSATION PLANTING FOR 14 MILL ST.

KEY	QTY.	BOTANICAL NAME	COMMON NAME	CAL. (mm)	HT. (cm)	SPREAD (cm)	ROOTS (cm)	REMARKS
PC200	11	Picea glauca	White Spruce	-	200	-	MB	-

NOTE: COMPENSATION REQUIREMENT FOR 14 MILL ST. IS 18 TREES.
CURRENT PLANTING PROGRAM ILLUSTRATES 11 TREES.

WB - WIRE BASKET

TREE INVENTORY SUMMARY (ALONG PROPERTY LINE) FOR 14 MILL ST.

Tag #	Genus Species	Common Name	Date	DBH cm	Crown spread -m	Health Condition	Comment	City of Markham Action
636	Thuja occidentalis	white cedar	25	4	Fair	suppressed		Destroy
637	Thuja occidentalis	white cedar	25	4	Fair	suppressed		Destroy
638	Thuja occidentalis	white cedar	30	4	Fair	suppressed		Destroy
639	Thuja occidentalis	white cedar	25	4	Fair	suppressed		Destroy
640	Thuja occidentalis	white cedar	21	4	Fair	suppressed		Destroy
641	Thuja occidentalis	white cedar	30	4	Fair	suppressed		Destroy
642	Thuja occidentalis	white cedar	31	4	Fair	suppressed		Destroy
643	Thuja occidentalis	white cedar	29	4	Fair	suppressed		Destroy
644	Thuja occidentalis	white cedar	35	4	Fair	suppressed		Destroy

COMPENSATION PLANTING FOR 79 MAIN ST. MARKHAM S.

KEY	QTY.	BOTANICAL NAME	COMMON NAME	CAL. (mm)	HT. (cm)	SPREAD (cm)	ROOTS (cm)	REMARKS
PC200	8	Picea glauca	White Spruce	-	200	-	MB	-

WB - WIRE BASKET

TREE INVENTORY SUMMARY (ALONG PROPERTY LINE) FOR 79 MAIN ST. MARKHAM S.

Tag #	Genus Species	Common Name	Date	DBH cm	Crown spread -m	Health Condition	Comment	City of Markham Action
R	Thuja occidentalis	white cedar	10	2	Good	observation close to property line		Destroy
S	Thuja occidentalis	white cedar	15	2	Good	observation close to property line		Destroy
T	Thuja occidentalis	white cedar	10	2	Good	observation close to property line		Destroy
U	Thuja occidentalis	white cedar	15	2	Good	observation close to property line		Destroy

COMPENSATION PLANTING FOR 6 ROUGE ST.

KEY	QTY.	BOTANICAL NAME	COMMON NAME	CAL. (mm)	HT. (cm)	SPREAD (cm)	ROOTS (cm)	REMARKS
AR60	1	Acer rubrum	Red Maple	60	-	-	MB	-
AS60	3	Acer saccharum	Sugar Maple	60	-	-	MB	-
TAB0	1	Tilia americana	Basswood	60	-	-	MB	-
PC200	4	Picea glauca	White Spruce	-	200	-	MB	-
PS200	4	Pinus strobus	Eastern White Pine	-	200	-	MB	-
13	TOTAL TREES							

WB - WIRE BASKET

TREE INVENTORY SUMMARY (ALONG PROPERTY LINE) FOR 6 ROUGE ST.

Tag #	Genus Species	Common Name	Date	DBH cm	Crown spread -m	Health Condition	Comment	City of Markham Action
AS6	Acer spicatum	Spicebush	75	18	Poor	trunk decay, die back, decline, canker		Destroy
A	Pinus strobus	White Pine	42	6	Good			Destroy
B	Acer platanoides	Norway Maple	48.5	10	Fair	trunk decay, die back, decline, canker		Destroy
C	Malus sp.	apple	42	10	Fair	trunk decay, die back, decline, canker		Destroy

COMPENSATION PLANTING FOR 12 ROUGE ST.

KEY	QTY.	BOTANICAL NAME	COMMON NAME	CAL. (mm)	HT. (cm)	SPREAD (cm)	ROOTS (cm)	REMARKS
AS60	3	Acer saccharum	Silver Maple	60	-	-	MB	-
PC200	2	Picea glauca	White Spruce	-	200	-	MB	-
PS200	2	Pinus strobus	Eastern White Pine	-	200	-	MB	-
7	TOTAL TREES							

WB - WIRE BASKET

TREE INVENTORY SUMMARY (ALONG PROPERTY LINE) FOR 12 ROUGE ST.

Tag #	Genus Species	Common Name	Date	DBH cm	Crown spread -m	Health Condition	Comment	City of Markham Action
D	Ulmus americana	White Elm	20	5	Fair	crown die back		Destroy
E	Acer saccharum	Silver Maple	40	8	Poor	severe die back		Destroy
F	Acer saccharum	Silver Maple	30	8	Poor	severe die back, dead crown		Destroy
G	Acer saccharum	Silver Maple	32	8	Poor	severe die back, dead crown		Destroy

Base Information

Tree survey information received in digital format from S.C. Land Management Corporation and received April 25, 2017.
Survey received in digital format from Donald Roberts Surveying via KLM Planning Partners, Reference No.15.8541-2 and received July 31, 2019.
Base information received in digital format from Hunt Design Associates, Project No.217034 and received November 27, 2019.
Grading and servicing information received in digital format from Conda Engineering, Project No.17-022 and received November 22, 2019.

No	Revision	By	Yr	Mo	Da
1	For Submission	SW	19	12	03

All drawings and designs are the property of Cosburn Nauboris Limited and may not be used or reproduced without permission. This drawing must not be scaled.

Invalid Unless Signed Original

cosburn nauboris LTD
landscape architects
20 crown steel dr. suite 2 markham, on L3R 9V9
1 905 940 4443
cosburnnauboris.ca

73 MAIN STREET MARKHAM SOUTH
GARDEN HOMES (MARKHAM) INC
CITY OF MARKHAM

COMPENSATION PLANTING
AND TREE INVENTORY ALONG PROPERTY LINE

Drawn by: SW Scale: 1:250
Checked by: PC Plot Date: 2019-12-03
Approved by: PC Project: 2193

LC1
Drawing No.