


# Appendix 'A' - Mid-block Crossing Preferred Alignment (North of 16th Avenue)

Figure 7-9: Preferred Alternative Design

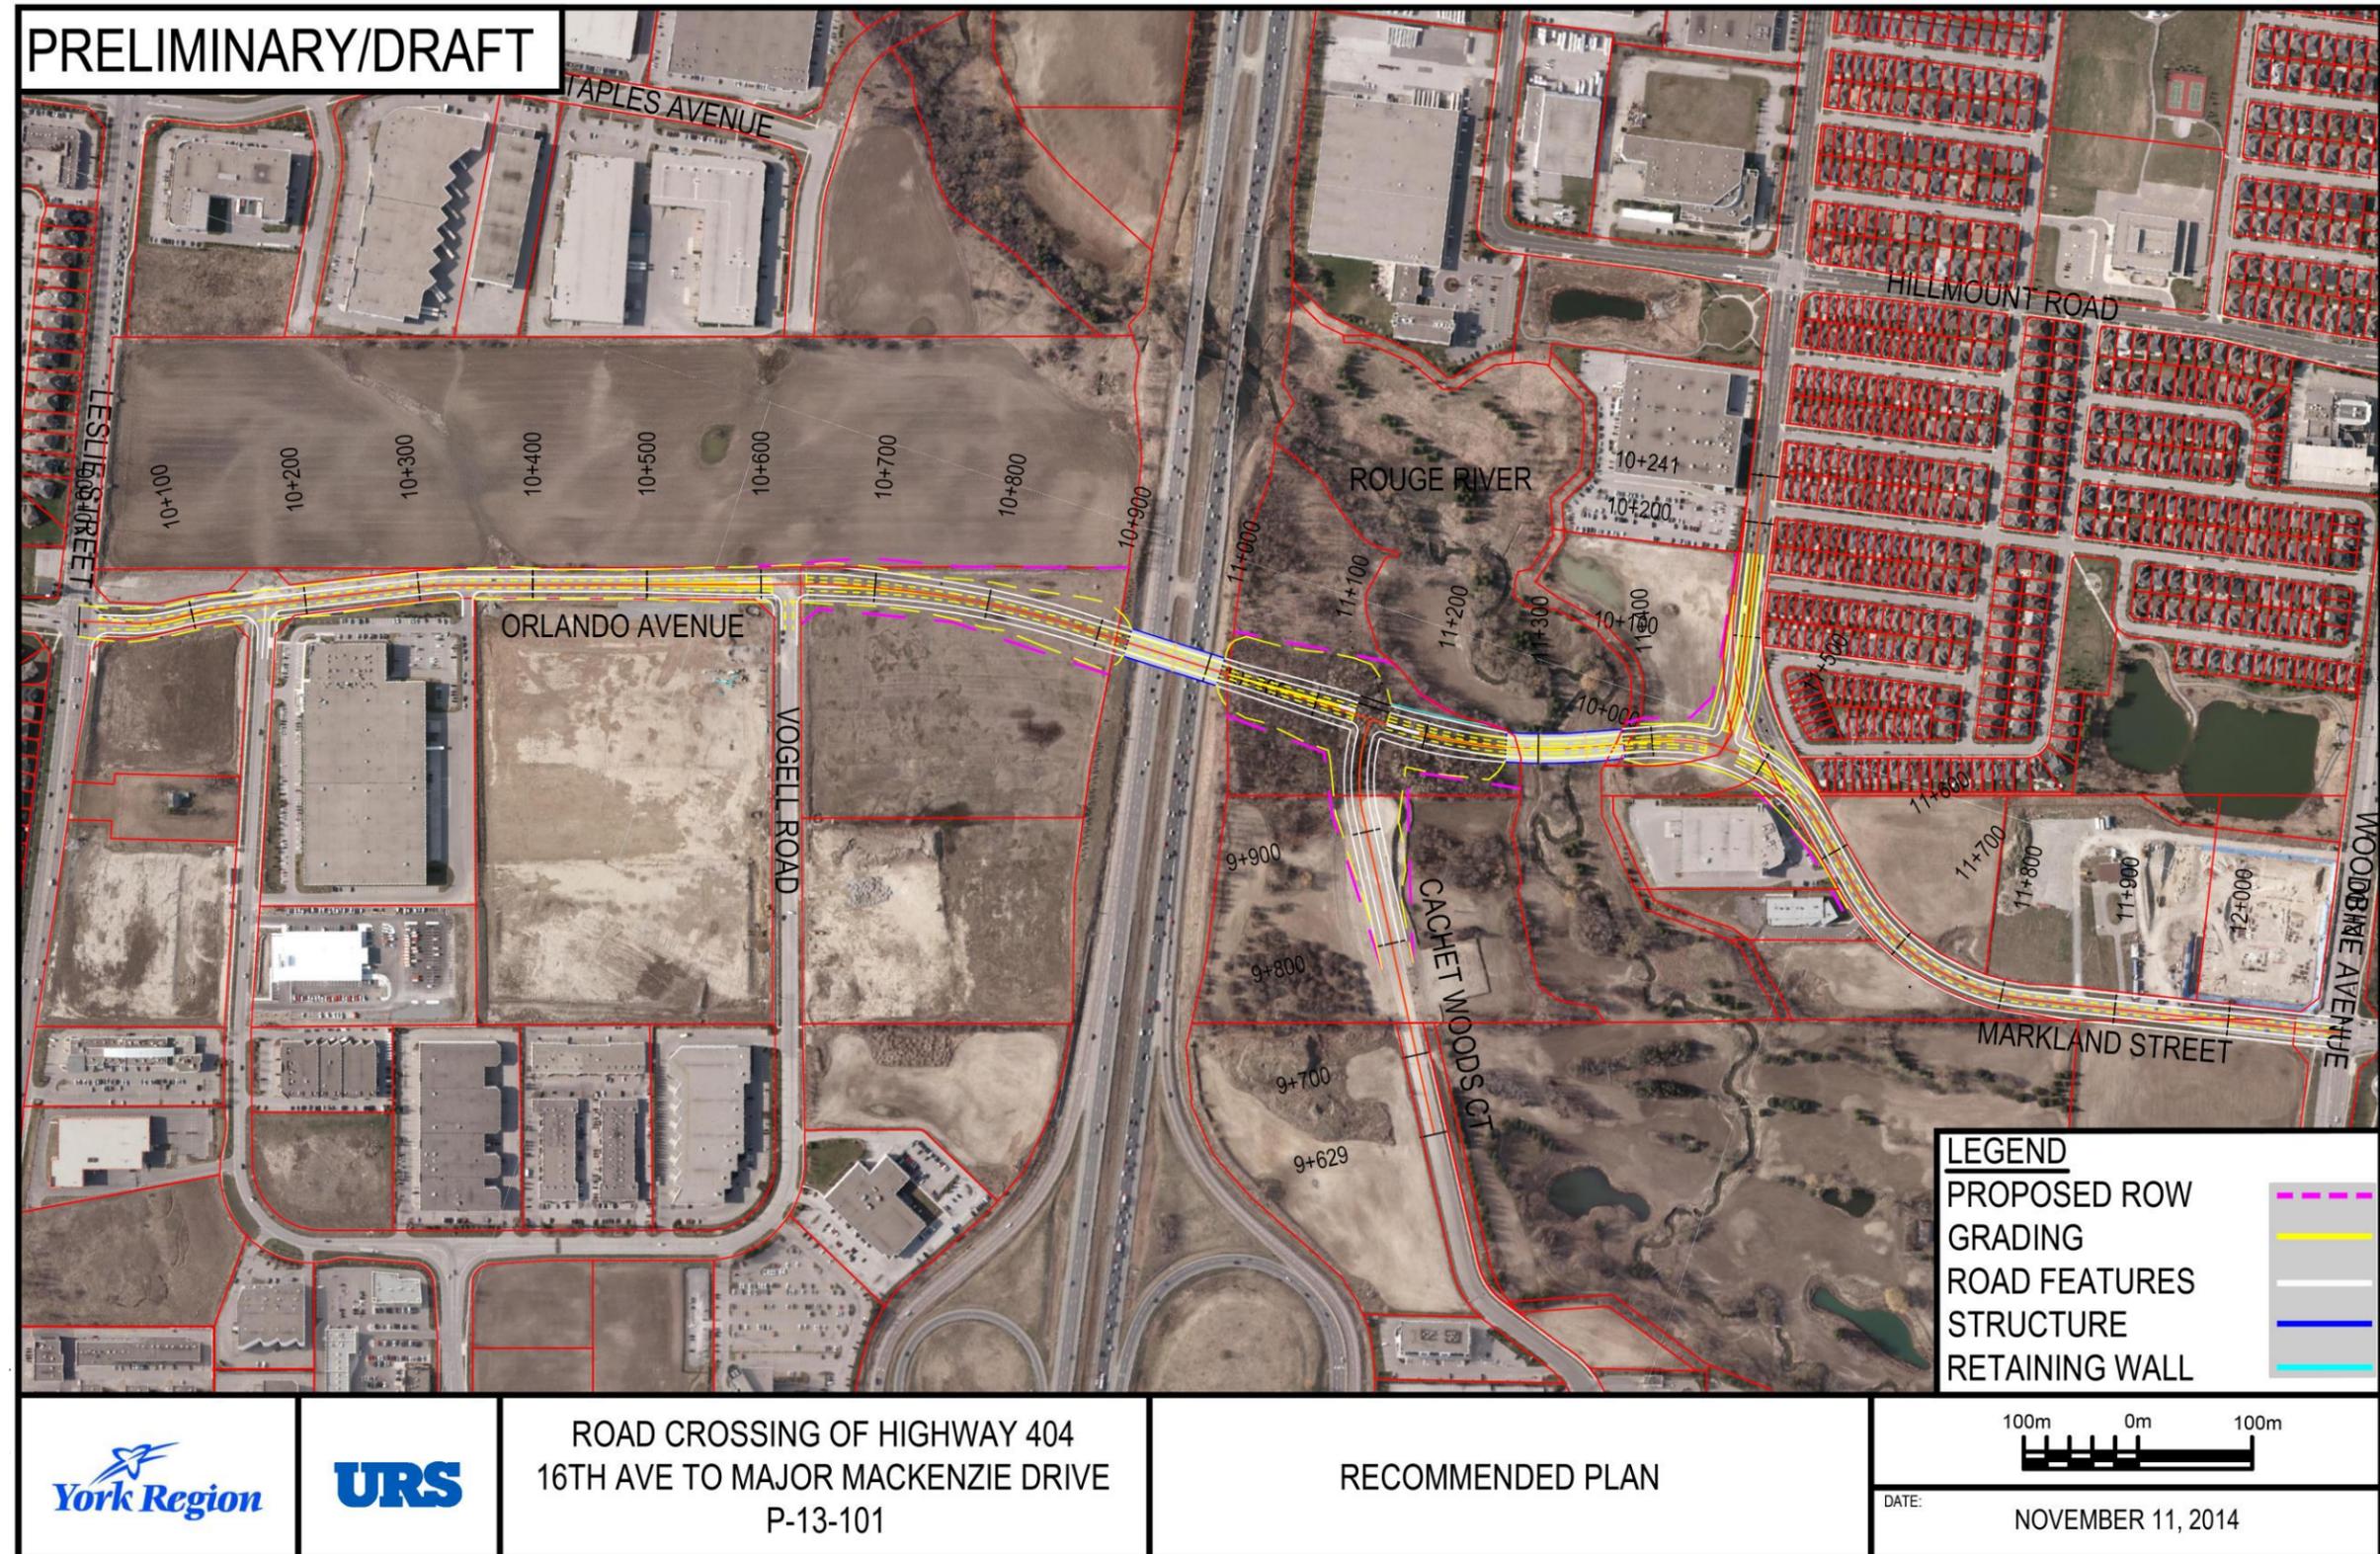

ROAD CROSSING OF HIGHWAY 404  
 16TH AVE TO MAJOR MACKENZIE DRIVE  
 P-13-101

RECOMMENDED PLAN