


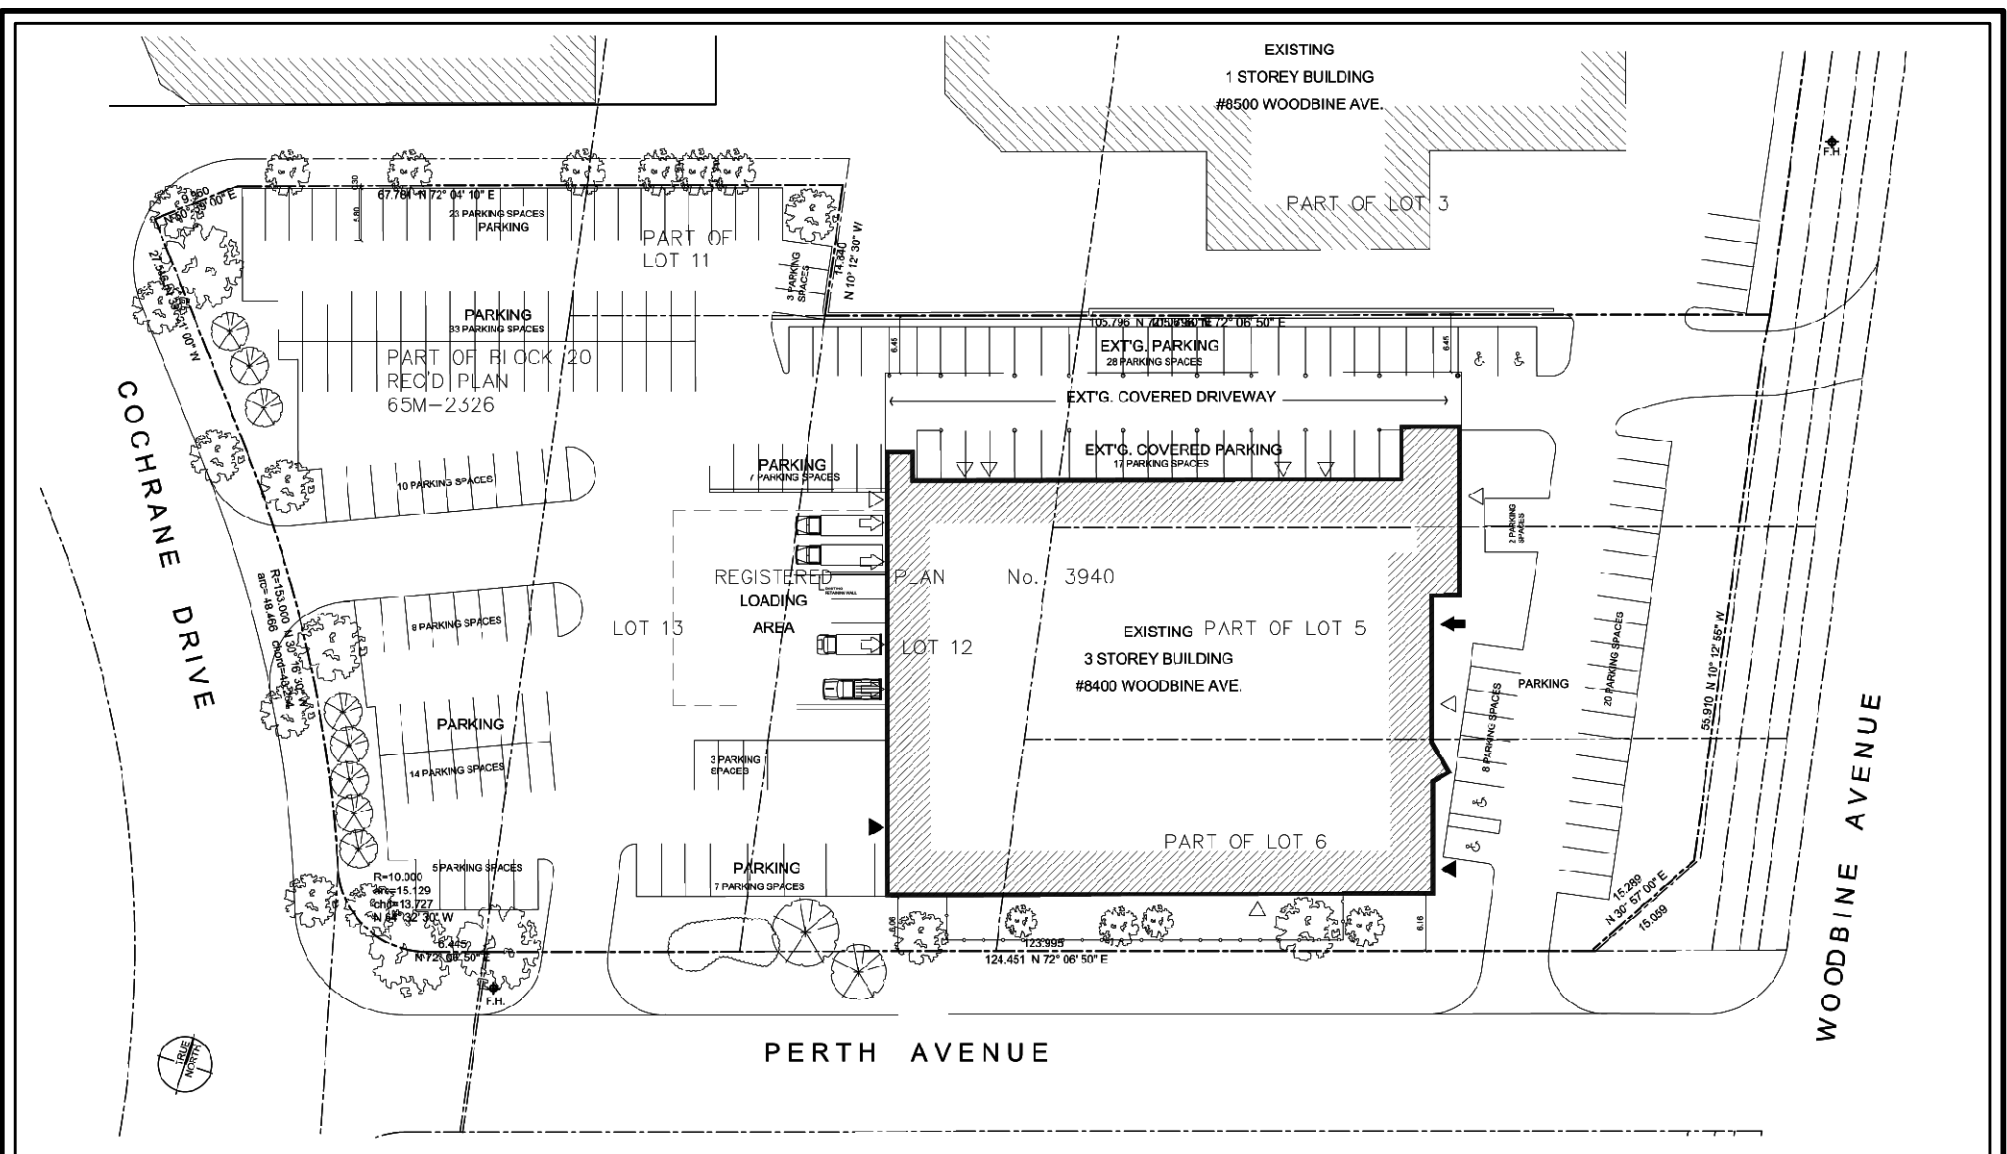

# SITE PLAN

APPLICANT: Corbett Land Strategies Inc.  
8400 Woodbine Avenue

FILE No. PLAN19-132742 & PLAN20-110587

Q:\Geomatics\New Operation\2019 Agenda\PLN\PLAN19132742\PLAN19132742.mxd

--- SUBJECT LANDS