


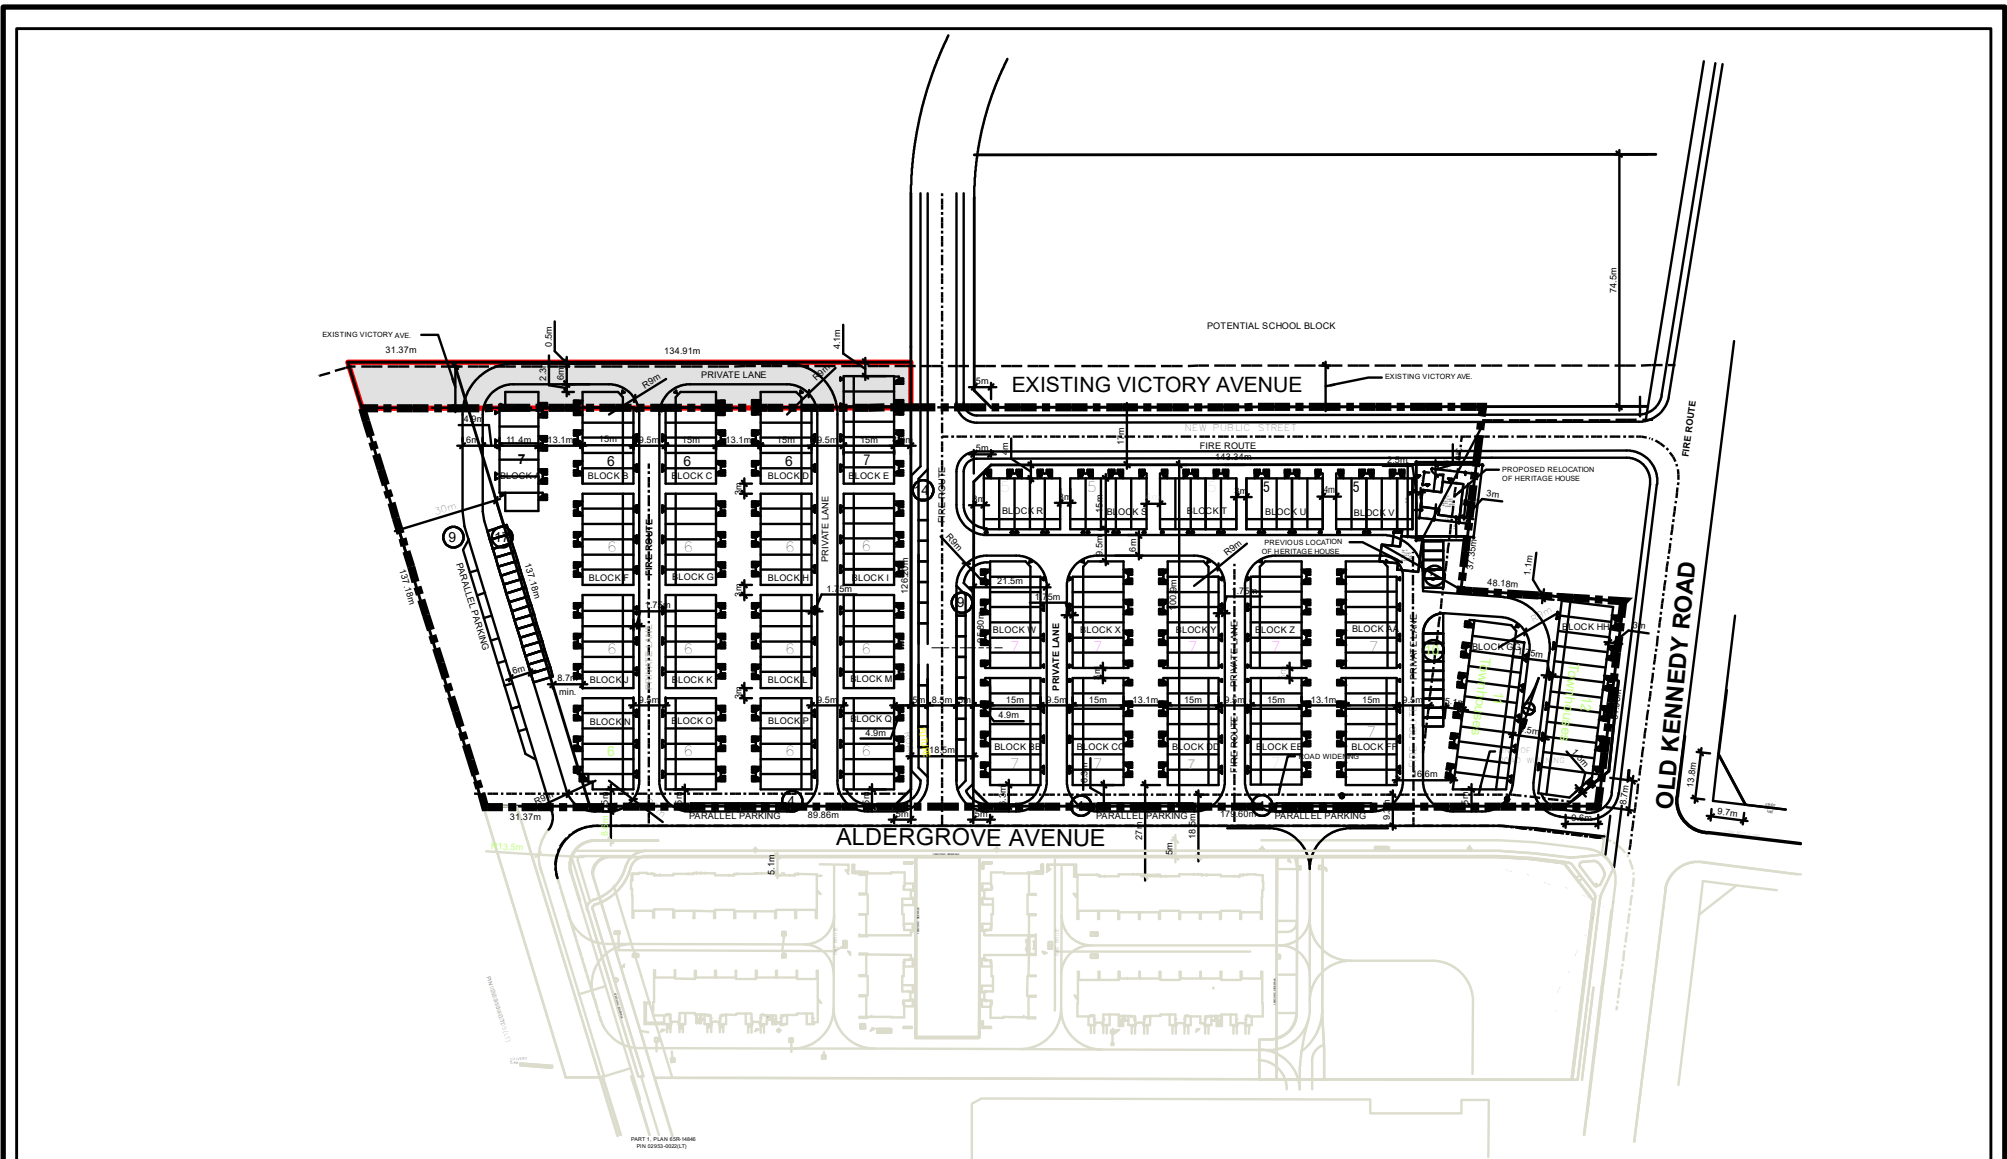

ORIGINAL PROPOSAL - ULTIMATE CONDITION

APPLICANT: W Garden Corporation
 186 Old Kennedy Road and 31 and 51 Victory Avenue

FILE No. SU/ZA 18 149630

-  Subject Lands
-  Potential surplus lands (Victory Ave R.O.W)

Q:\Geomatics\New Operation\2021 Agenda\ZA\SU_ZA18_149630\Report Figures.mxd