


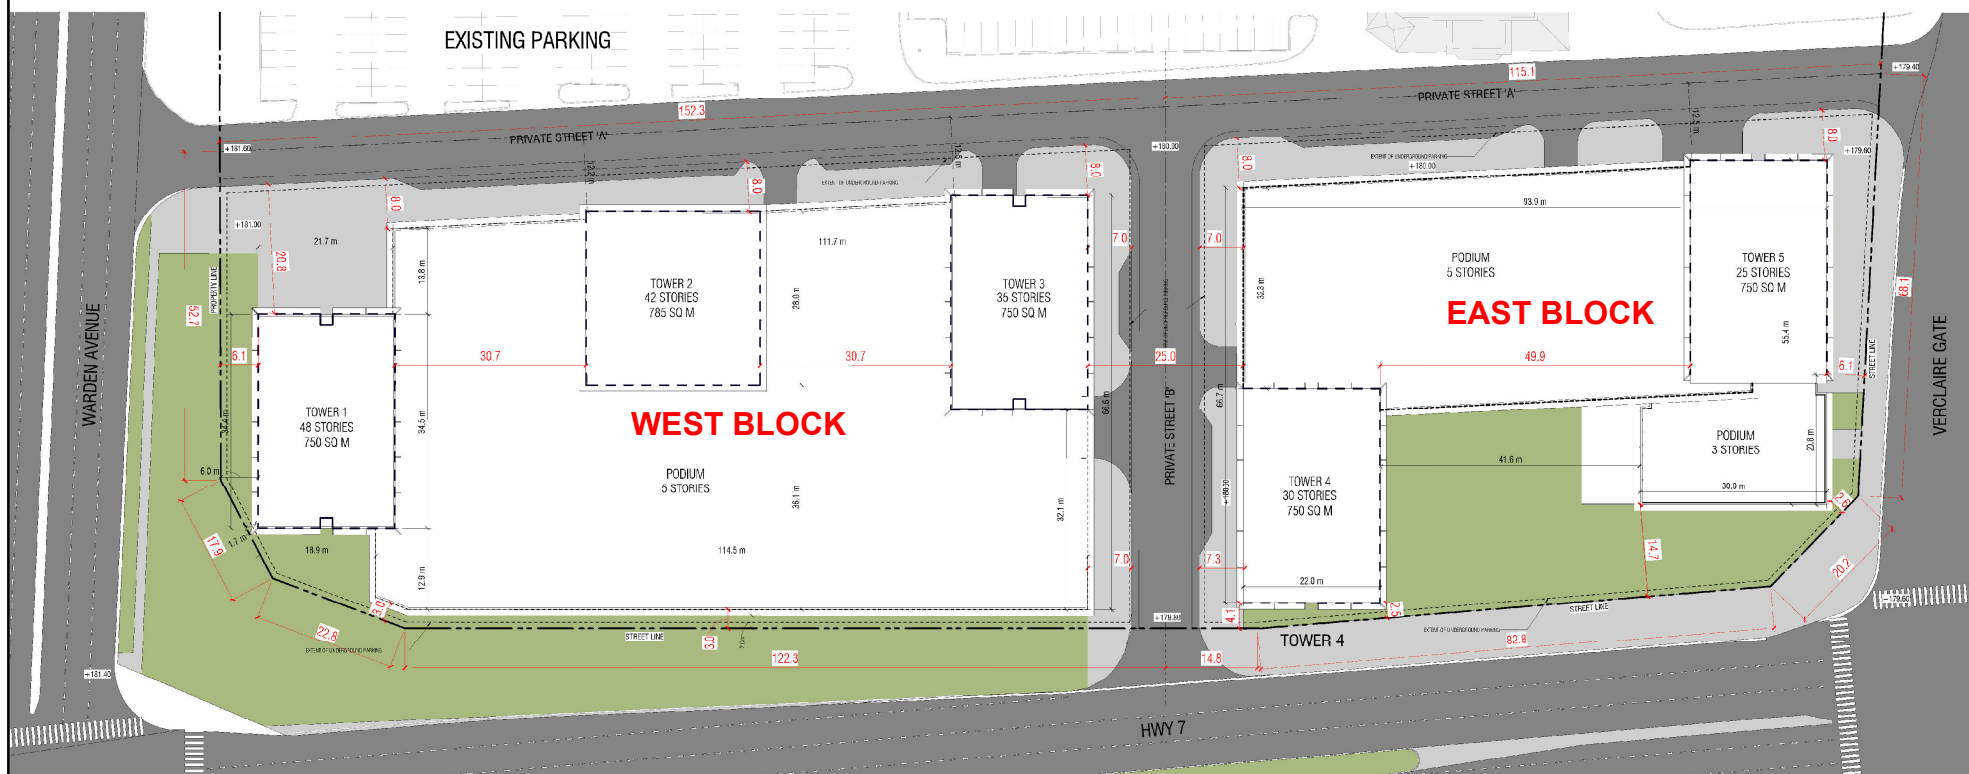

CONCEPTUAL SITE PLAN - PHASE 1 LANDS

APPLICANT: Unionville Square Shopping Centres Ltd.
8505 & 8601 Warden Ave, 3760 & 3828 Highway 7
FILE No. PLAN 21 139592

Q:\Geomatics\New Operation\2022 Agenda\PLAN\PLAN21_139592\Report Figures.mxd