


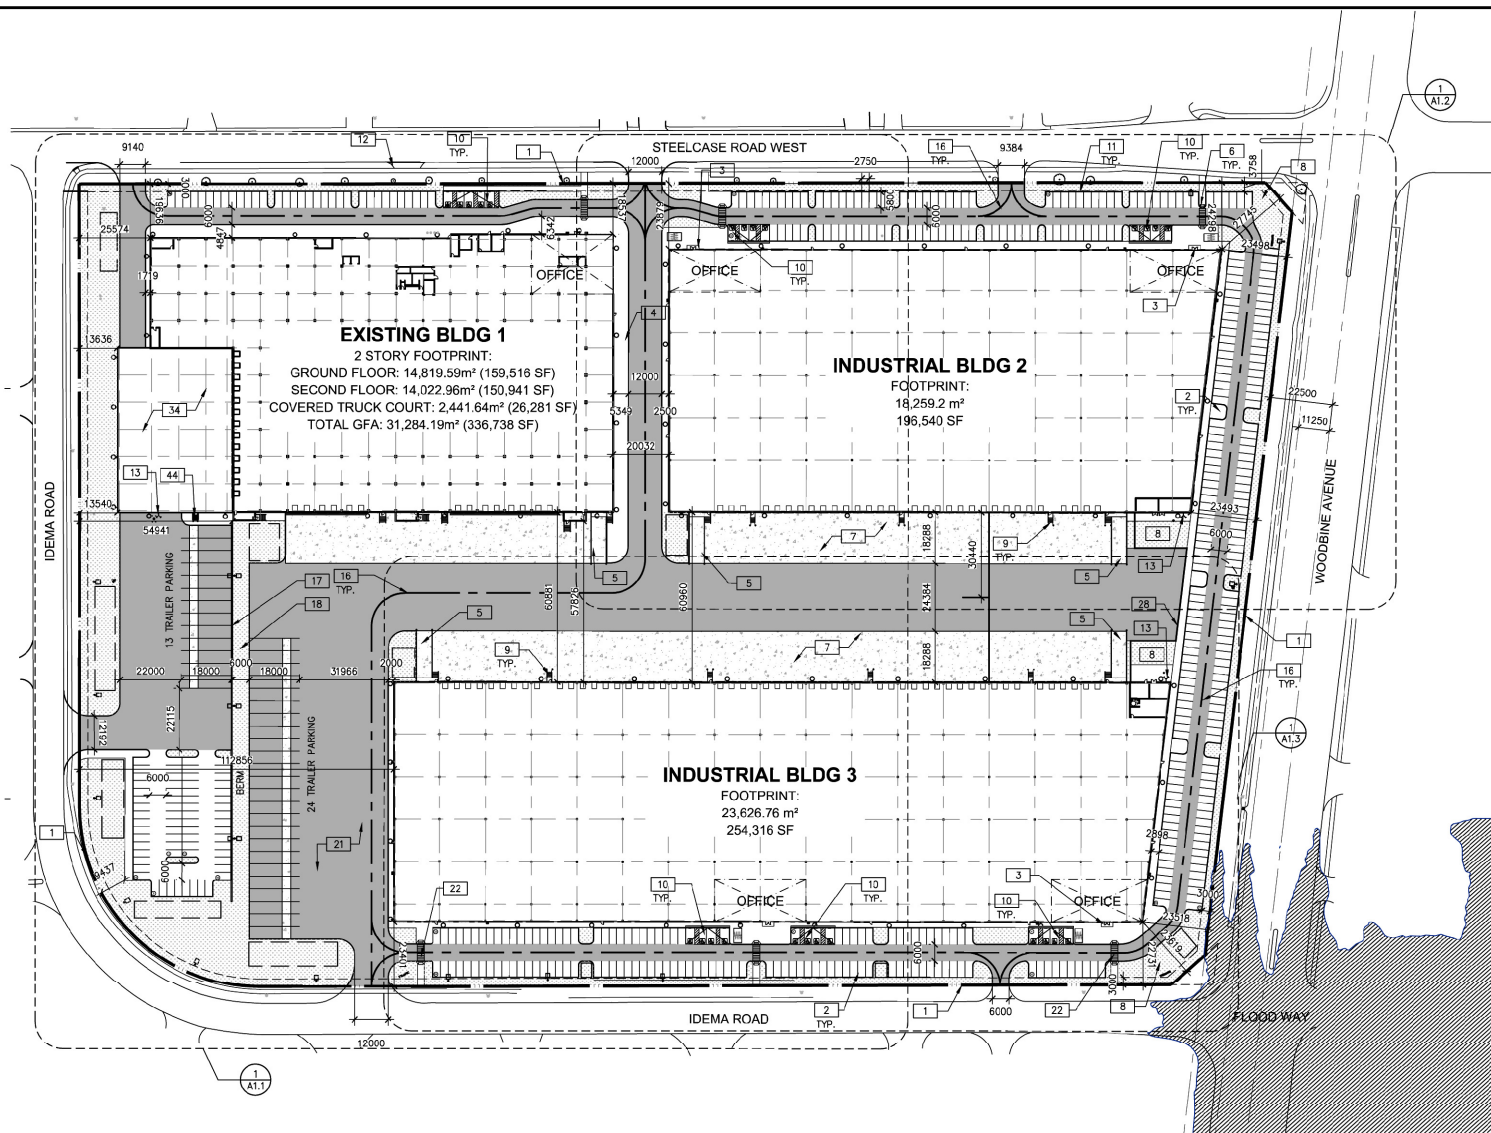

SITE PLAN

APPLICANT: Steelcase Road West Holding Inc. (Gus Tsoraklidis)
 1 Steelcase Road W

FILE No. PLAN 21 143519

Q:\Geomatics\New Operation\2021 Agenda\PLAN\PLAN21_143519\Report Figures.mxd

