


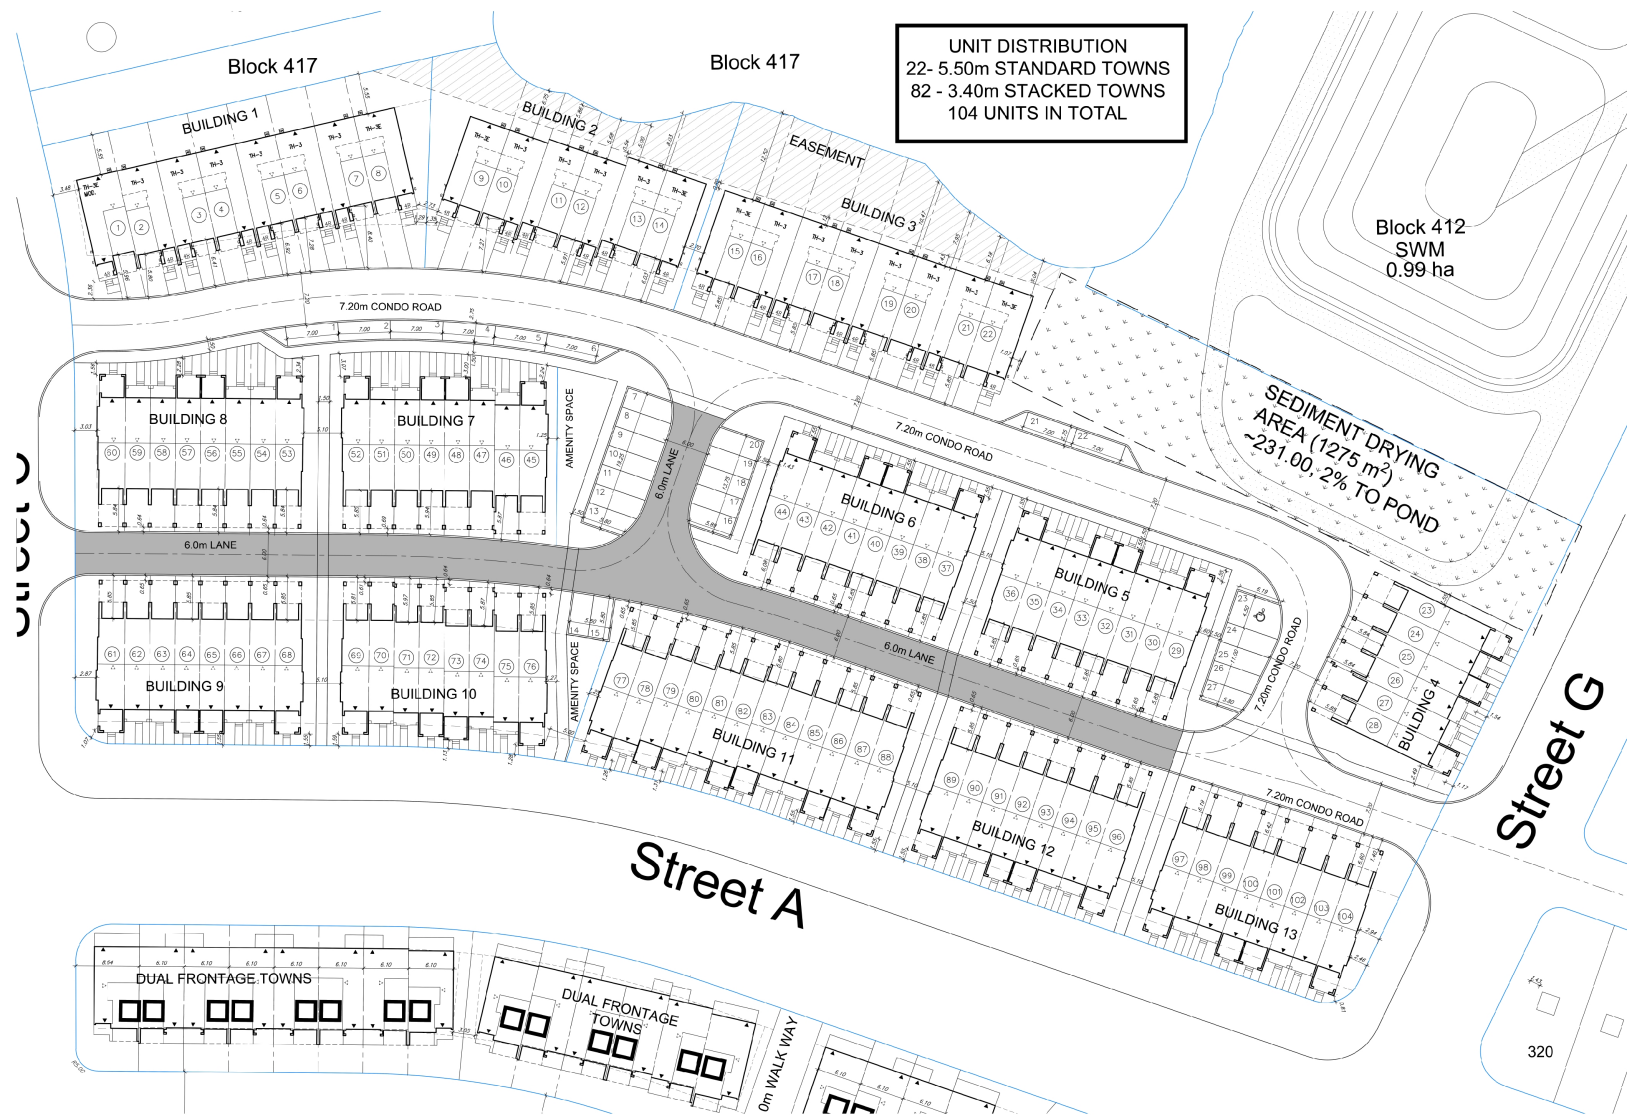

BLOCK 399 CONCEPT PLAN

APPLICANT: First Elgin Developments Inc. and First Elgin North Ltd.
3208 Elgin Mills Road East

FILE No. PLAN 23 129239

Y:\Geomatics\New Operation\2025 Agend\PLAN\PLAN23_129239\Report Figures.mxd