


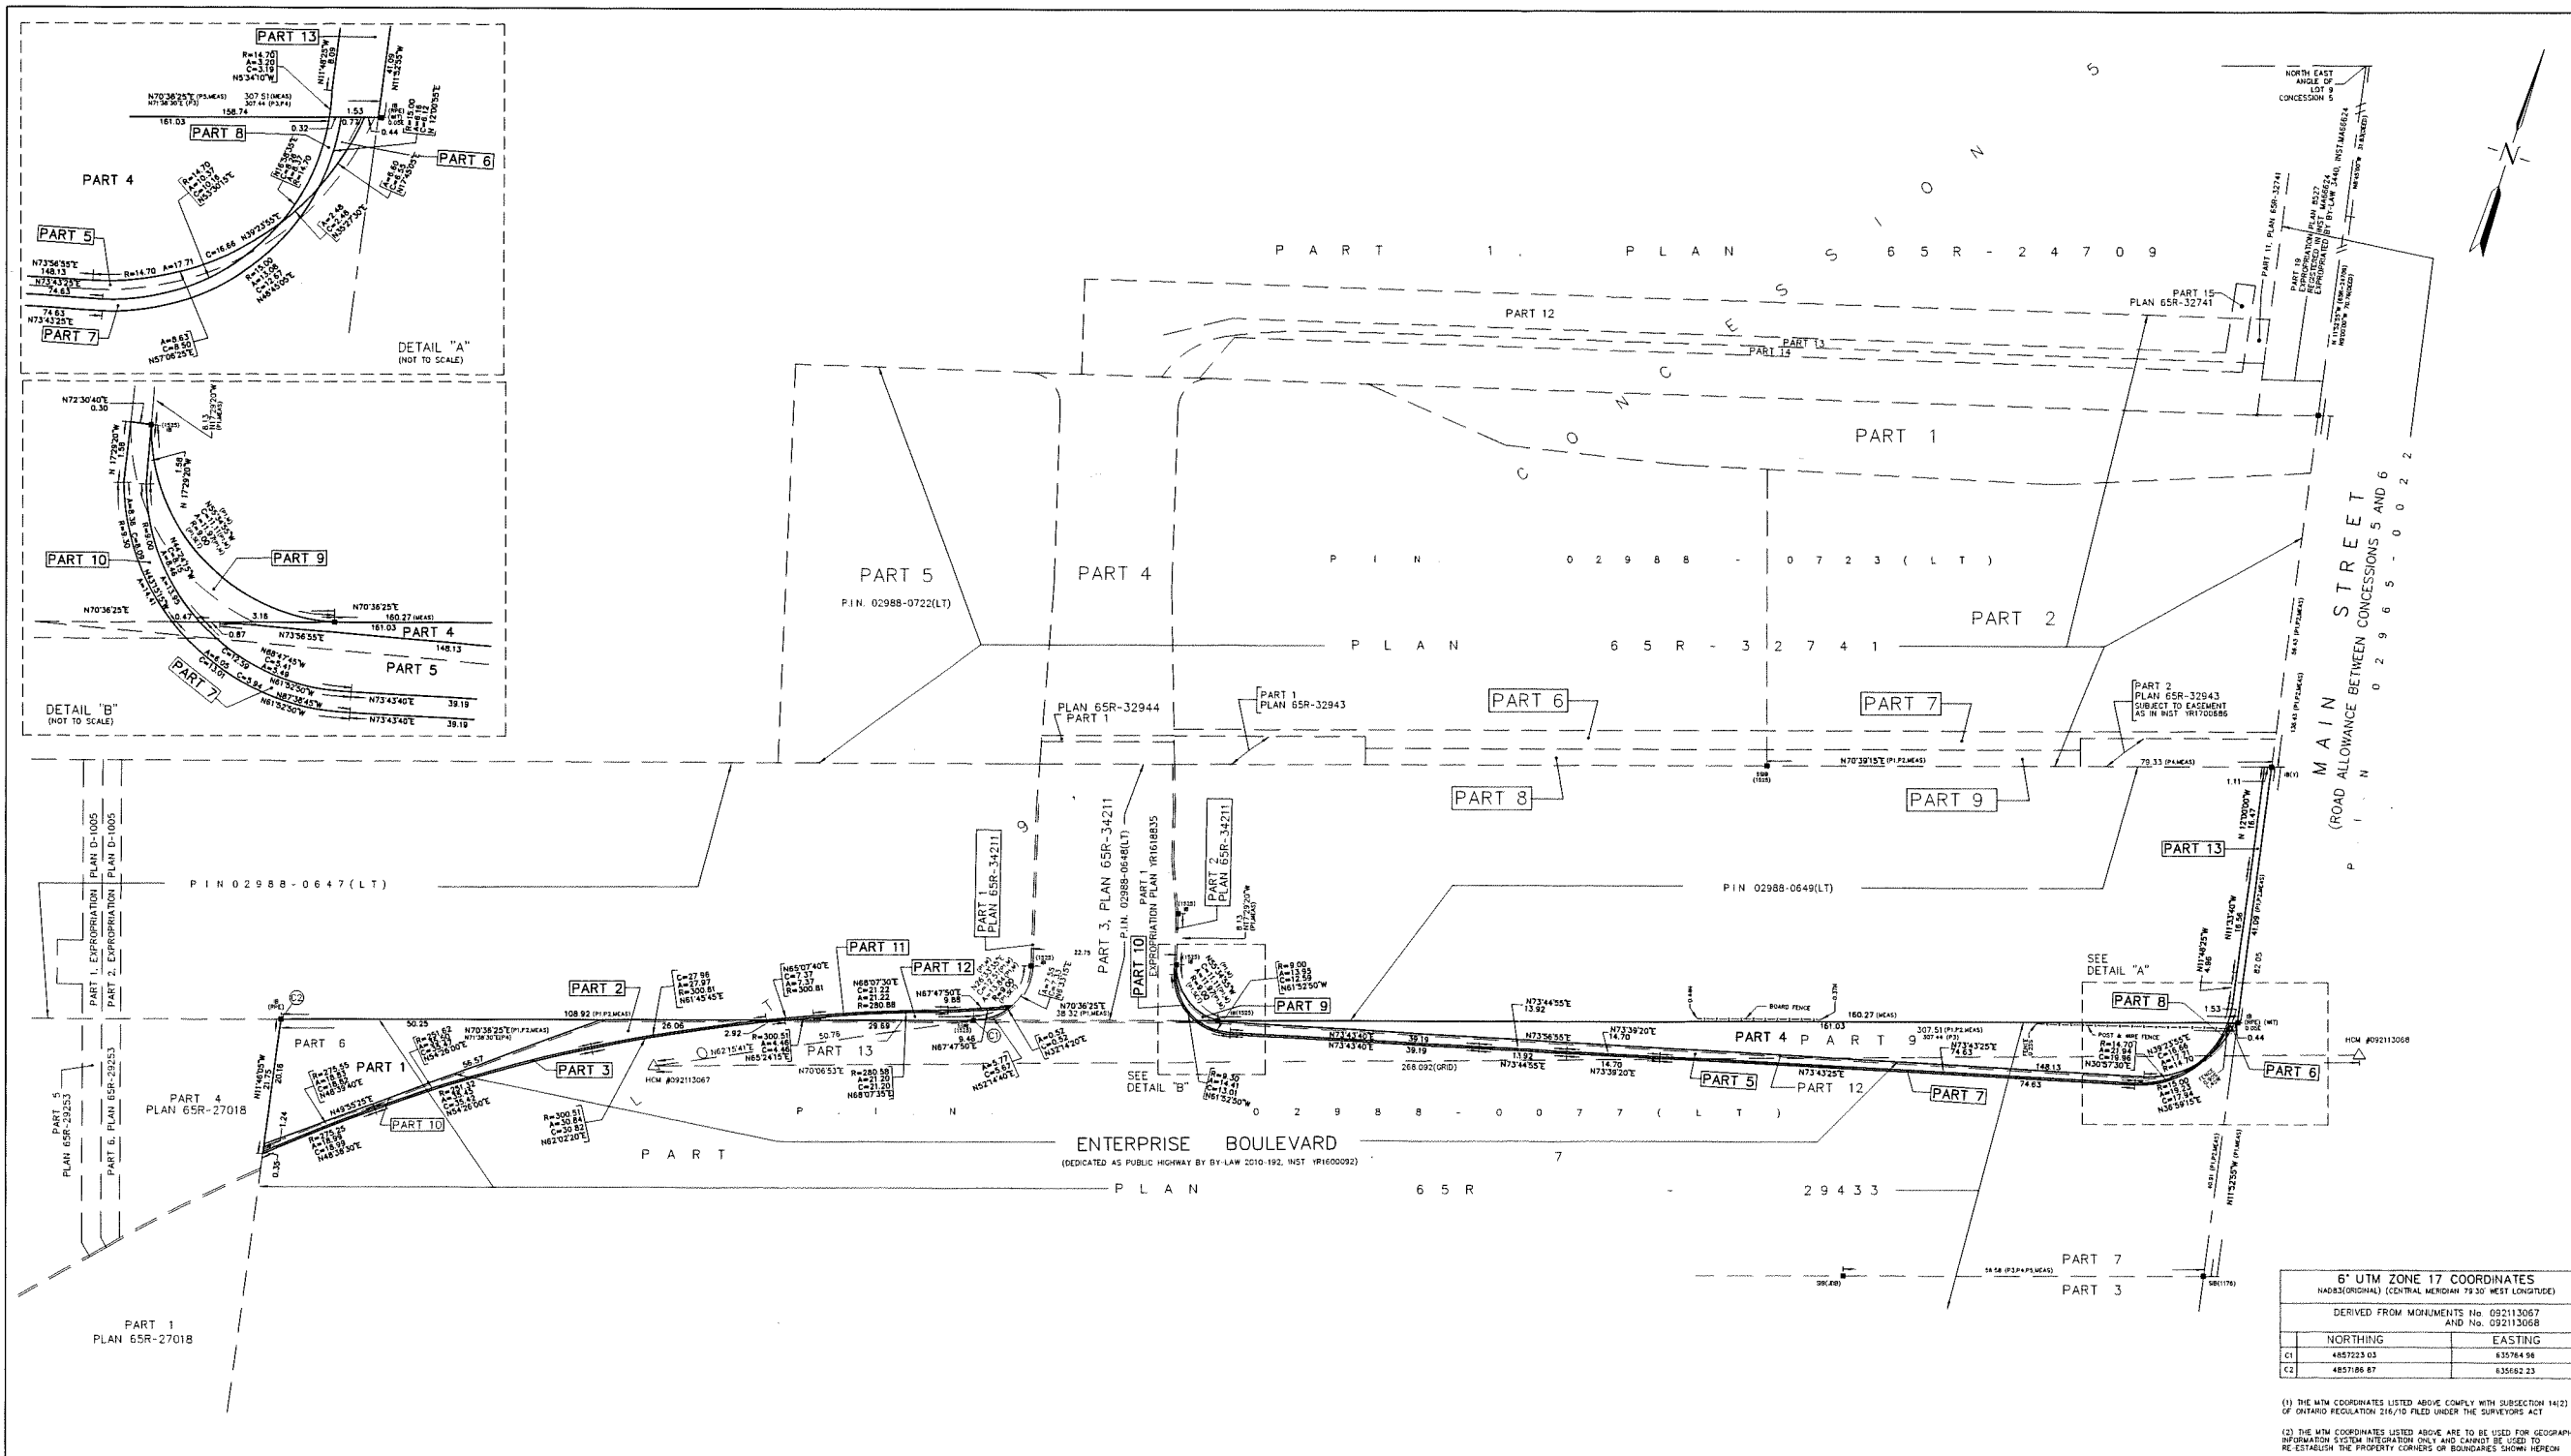

PLAN 65R-				
RECEIVED AND DEPOSITED				
DATE	DATE			
GEORGE C. M. LO ONARIO LAND SURVEYOR				
REPRESENTATIVE FOR LAND REGISTRAR FOR THE LAND TITLES DIVISION OF YORK REGION (No. 65)				
SCHEDULE				
PART	LOT	CONCESSION	P.I.N.	AREA =2
1				502.0
2				122.9
3				55.3
4				724.8
5				237.5
6				2.3
7				48.2
8				2.2
9				7.9
10				3.0
11				11.1
12				33.7
13				48.0
PLAN OF SURVEY OF PART OF LOT 9 CONCESSION 5 (GEOGRAPHIC TOWNSHIP OF MARKHAM) CITY OF MARKHAM REGIONAL MUNICIPALITY OF YORK				
SCALE 1 : 400				
R. AVIS SURVEYING INC.				
METRIC : DISTANCES AND COORDINATES SHOWN ON THIS PLAN ARE IN METRES AND CAN BE CONVERTED TO FEET BY DIVIDING BY 0.3048				
NOTES AND LEGEND				
BEARINGS SHOWN HEREON ARE GRID BEARINGS AND ARE DERIVED FROM HORIZONTAL CONTROL MONUMENTS (CITY OF MARKHAM) #092113067 AND #092113068, AND ARE REFERRED TO THE ONTARIO CO-ORDINATE SYSTEM, UTM ZONE 17 (6° UNIVERSAL TRANSVERSE MERCATOR PROJECTIONS, NAD 83 ORIGINAL)				
HOM #092113067 N 48°19'43.3"E E 63°57'20.03"E				
HOM #092113068 N 48°19'43.3"E E 63°57'20.03"E				
DISTANCES SHOWN HEREON ARE ADJUSTED GRID DISTANCES AND CAN BE CONVERTED TO GRID DISTANCES BY MULTIPLYING BY A COMBINED SCALE FACTOR OF 0.999804				
FOR BEARING COMPARISONS, ROTATION OF 01°04'04" COUNTERCLOCKWISE WAS APPLIED TO BEARINGS SHOWN ON EXPROPRIATION PLAN YR1618835				
DENOTES SURVEY MONUMENT FOUND				
DENOTES SURVEY MONUMENT PLANTED				
DENOTES STANDARD IRON BAR				
DENOTES SHORT STANDARD IRON BAR				
DENOTES IRON BAR				
DENOTES CUT CROSS				
DENOTES NAIL AND WACHER				
DENOTES WITNESS				
DENOTES ORIGIN UNKNOWN				
DENOTES MEASURED				
DENOTES NORTH, SOUTH, EAST, WEST				
DENOTES U.S.L.W.				
DENOTES YATES & YATES LIMITED, O.L.S.				
DENOTES J. D. BARNES LIMITED				
DENOTES R. G. MAYHEW, O.L.S.				
DENOTES R. E. HODMAN, O.L.S.				
DENOTES P. E. EDWARDS, O.L.S.				
DENOTES D. E. ROBERTS, O.L.S.				
DENOTES R. AVIS SURVEYING INC., O.L.S.				
DENOTES EXPROPRIATION PLAN YR1618835				
DENOTES PLAN 65R-27018				
DENOTES PLAN 65R-32741				
DENOTES INST. R550282				
SURVEYOR'S CERTIFICATE				
I CERTIFY THAT				
1. THIS SURVEY AND PLAN ARE CORRECT AND IN ACCORDANCE WITH THE SURVEY ACT, THE SURVEYORS ACT AND THE LAND TITLES ACT AND THE REGULATIONS MADE UNDER THEM.				
2. THE SURVEY WAS COMPLETED ON THE ____ DAY OF _____, 2014.				
JAN. 14, 2014				
DATE				
GEORGE C. M. LO Ontario Land Surveyor				
R. AVIS SURVEYING INC.				
SUITE 203 235 YORKLAND BOULEVARD TORONTO, ONTARIO M2J 4Y8 TEL: (416) 490-8352 WWW.RAVISSURVEYING.COM FAX: (416) 491-8208				
CHECKED BY: C.L. D.L.S.				
CALCULATED BY: H.T.				
DRAWING BY: ON				
PROJECT No: 1616-15				
DRAWING No: 1616-15R(ORIG-HAB83)DWG				