



LEGEND

- EXISTING PRIVATE TREES
- PROPOSED BOULEVARD TREES
- BENCHES AND WASTE BINS (LOCATION TO BE CONFIRMED)
- EXISTING FIRE HYDRANTS
- MILL AND PAVE
- UNIT PAVING ON CONCRETE PAD
- UNIT PAVING (BOULEVARD & MEDIAN)
- UNIT PAVING (CONTINUOUS THROUGH DRIVEWAYS)
- 3.0m CONCRETE CROSSWALK
- 2.0m CONCRETE SIDEWALK (WITH 0.1m CONTINUOUS UNIT PAVERS UNLESS OTHERWISE NOTED)
- FULL DEPTH WIDENING
- EX. STORM MANHOLE
- EX. CATCHBASIN
- EX. CATCHBASIN MANHOLE

NOTE: PARKING STALLS ARE 6.5mx2.5m TYPICAL UNLESS OTHERWISE NOTED.

No.	DESCRIPTION	TOWN	DATE	BY
REVISIONS				

MARKHAM
THE CORPORATION OF THE TOWN OF MARKHAM
ENGINEERING DEPARTMENT

RECONSTRUCTION OF
MAIN STREET MARKHAM
FROM HIGHWAY 7 TO BULLOCK DR.

M&M Design Consultants
63 Doris Drive
Toronto, Ontario, M6B 3C7
Tel: (416) 453-2803
Email: mckie@rogers.com

MORRISON HERSHFIELD


STREETSCAPE PLAN WITH BUS BAYS
STA. 0+950.5 TO STA. 1+290

DESIGN BY: EK/JM	REVIEWED BY: PW/JM	PROJECT No. 1114112
DRAWN BY: MB/JM	CHECKED BY: EK/JM	
SCALE: HOR 1:250 VER N/A	DATE: NOV, 2012	

Approved as to form in reliance upon the professional skill and ability of Morrison Hershfield Limited, Consulting Engineers.

Original Signed by:
Alan Brown, Director of Engineering Date

DRAWING No.
1

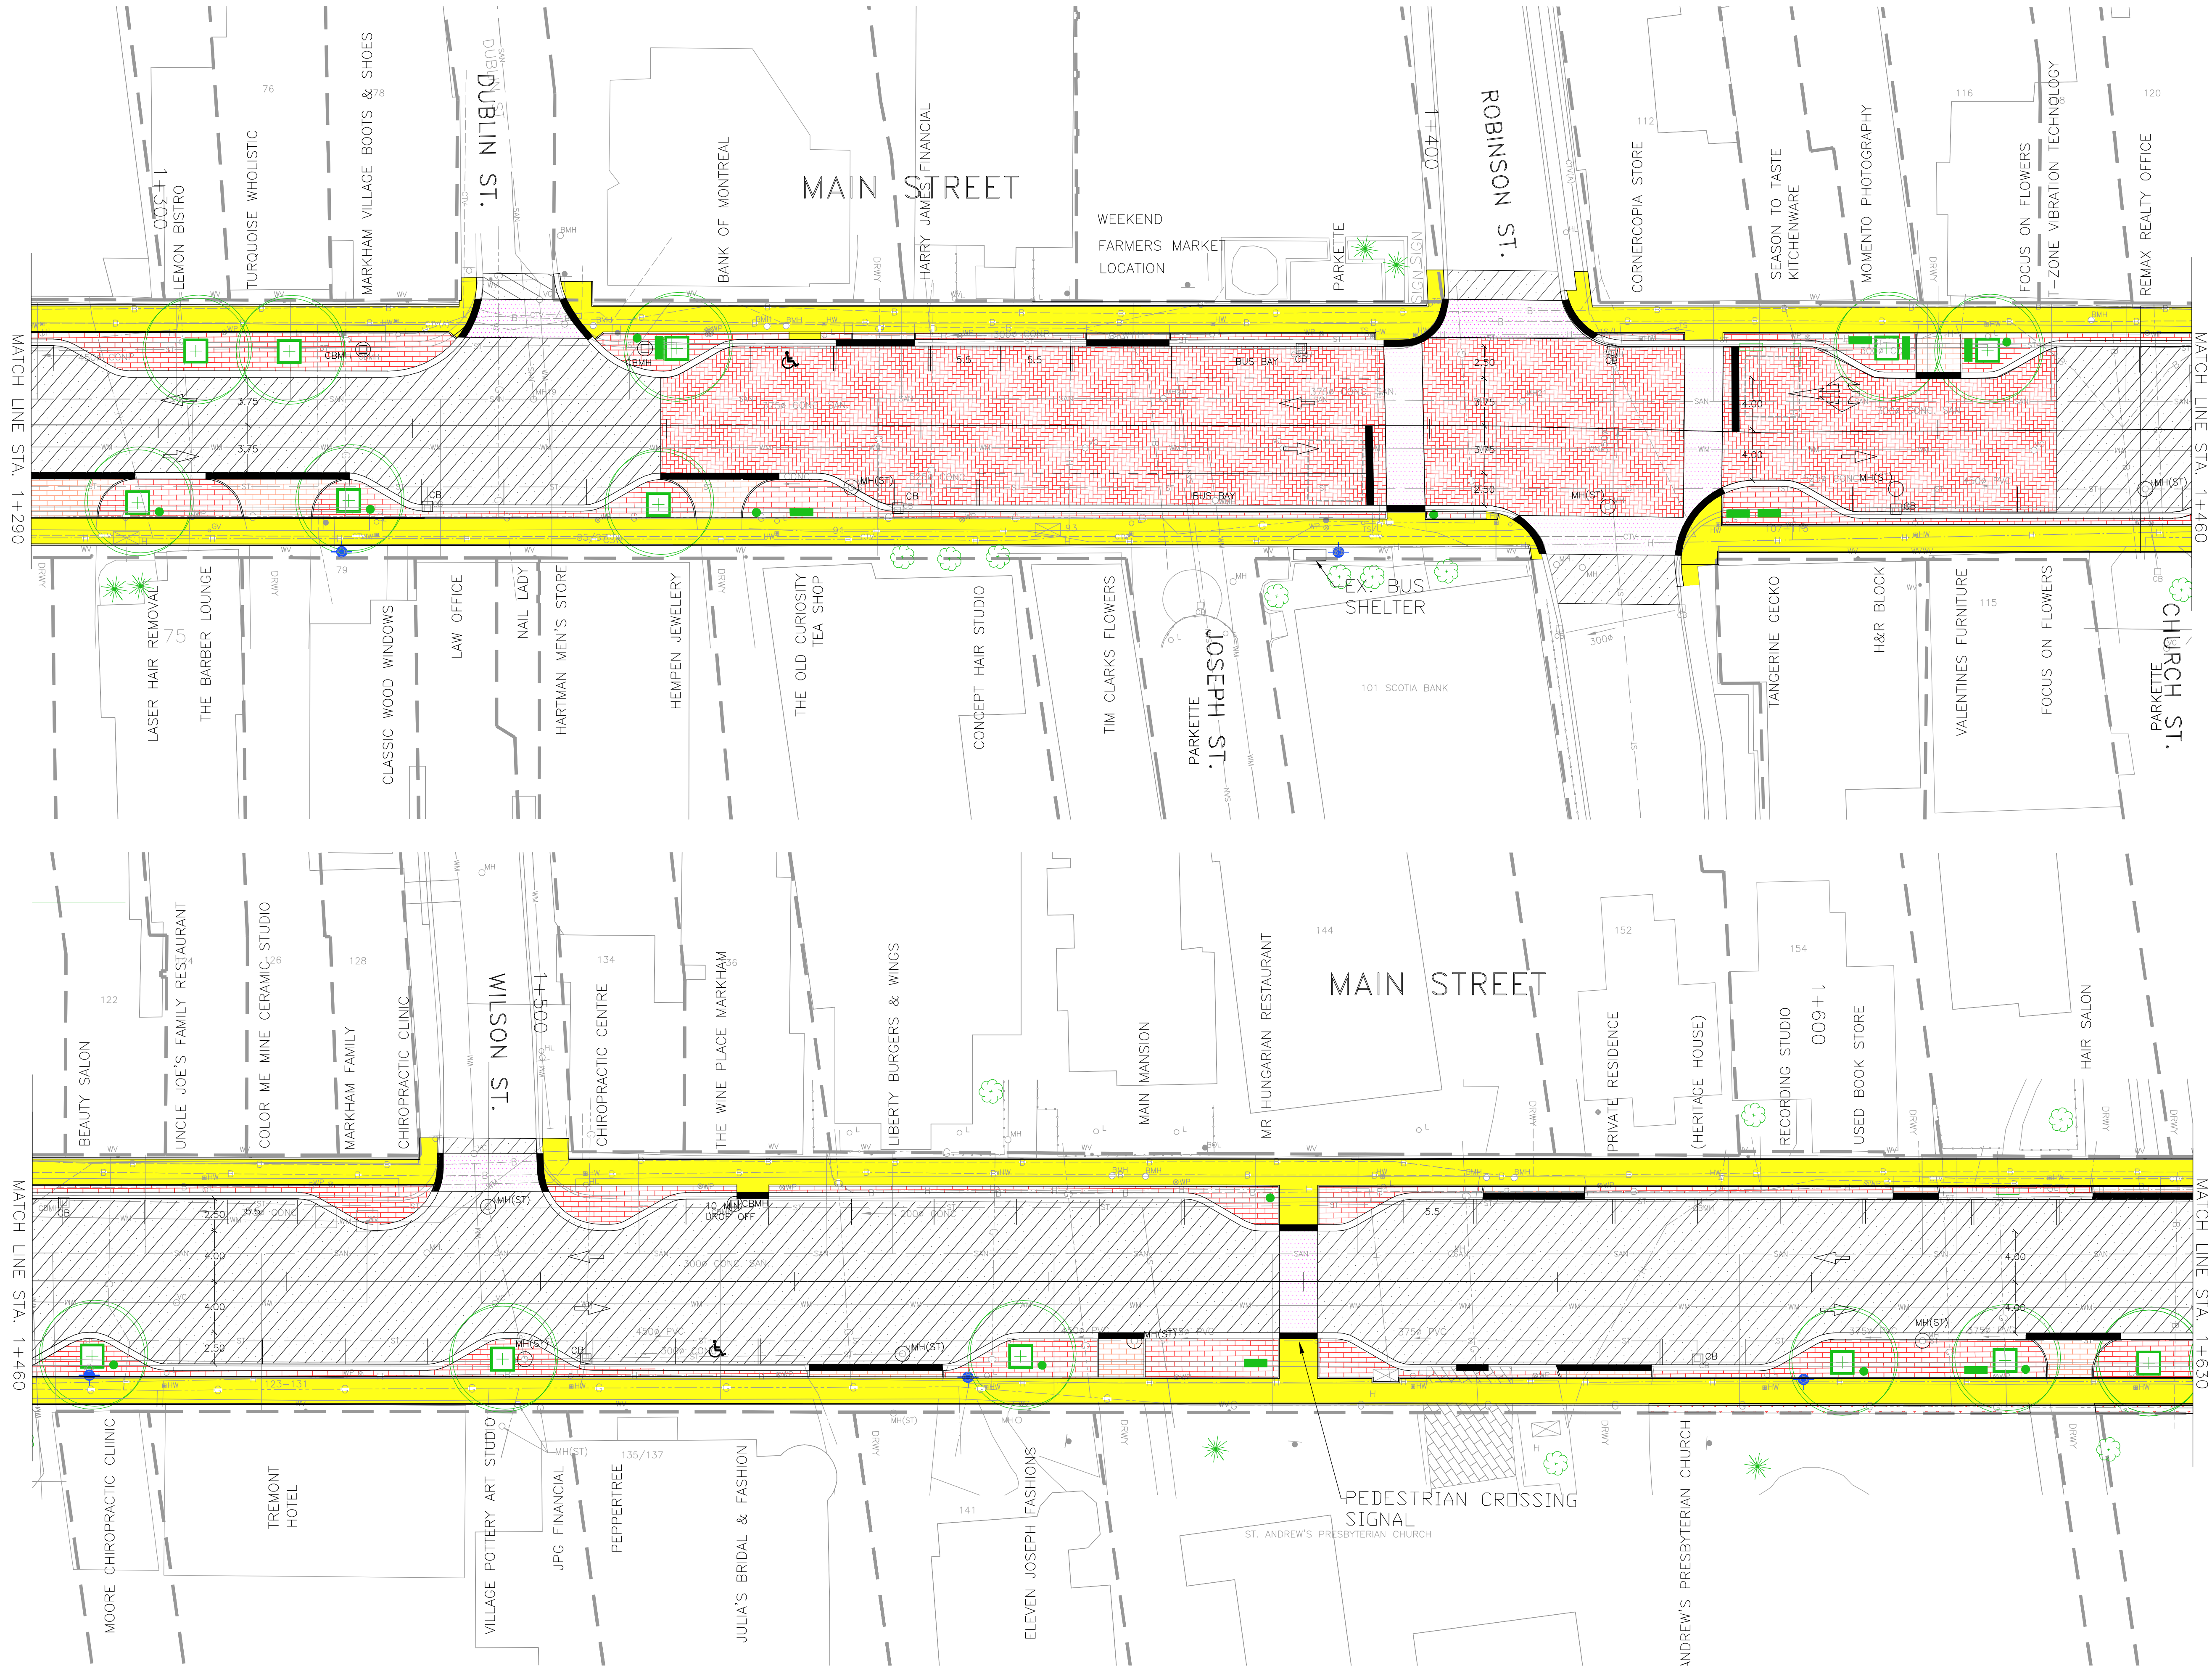

LEGEND

- EXISTING PRIVATE TREES
- PROPOSED BOULEVARD TREES
- BENCHES AND WASTE BINS (LOCATION TO BE CONFIRMED)
- EXISTING FIRE HYDRANTS
- MILL AND PAVE
- UNIT PAVING ON CONCRETE PAD
- UNIT PAVING (BOULEVARD & MEDIAN)
- UNIT PAVING (CONTINUOUS THROUGH DRIVEWAYS)
- 3.0m CONCRETE CROSSWALK
- 2.0m CONCRETE SIDEWALK (WITH 0.1m CONTINUOUS UNIT PAVERS UNLESS OTHERWISE NOTED)
- FULL DEPTH WIDENING
- MH(ST) EX. STORM MANHOLE
- CB EX. CATCHBASIN
- CBMH EX. CATCHBASIN MANHOLE

NOTE: PARKING STALLS ARE 6.5mx2.5m TYPICAL UNLESS OTHERWISE NOTED.

No.	DESCRIPTION	TOWN	DATE	BY
REVISIONS				

THE CORPORATION OF THE TOWN OF MARKHAM
ENGINEERING DEPARTMENT

RECONSTRUCTION OF
MAIN STREET MARKHAM
FROM HIGHWAY 7 TO BULLOCK DR.

M&M Design Consultants
63 Doris Drive
Toronto, Ontario, M6B 3C7
Tel: (416) 453-2803
Email: mckie@rogers.com


MORRISON HERSHFIELD

STREETSCAPE PLAN WITH BUS BAYS
STA. 1+290 TO STA. 1+630

DESIGN BY: EK/JM	REVIEWED BY: PW/JM	PROJECT No. 1114112
DRAWN BY: MB/JM	CHECKED BY: EK/JM	
SCALE: HOR 1:250 VER N/A	DATE: NOV, 2012	DRAWING No. 2

Approved as to form in reliance upon the professional skill and ability of Morrison Hershfield Limited, Consulting Engineers.

Original Signed by: Alan Brown, Director of Engineering Date: _____

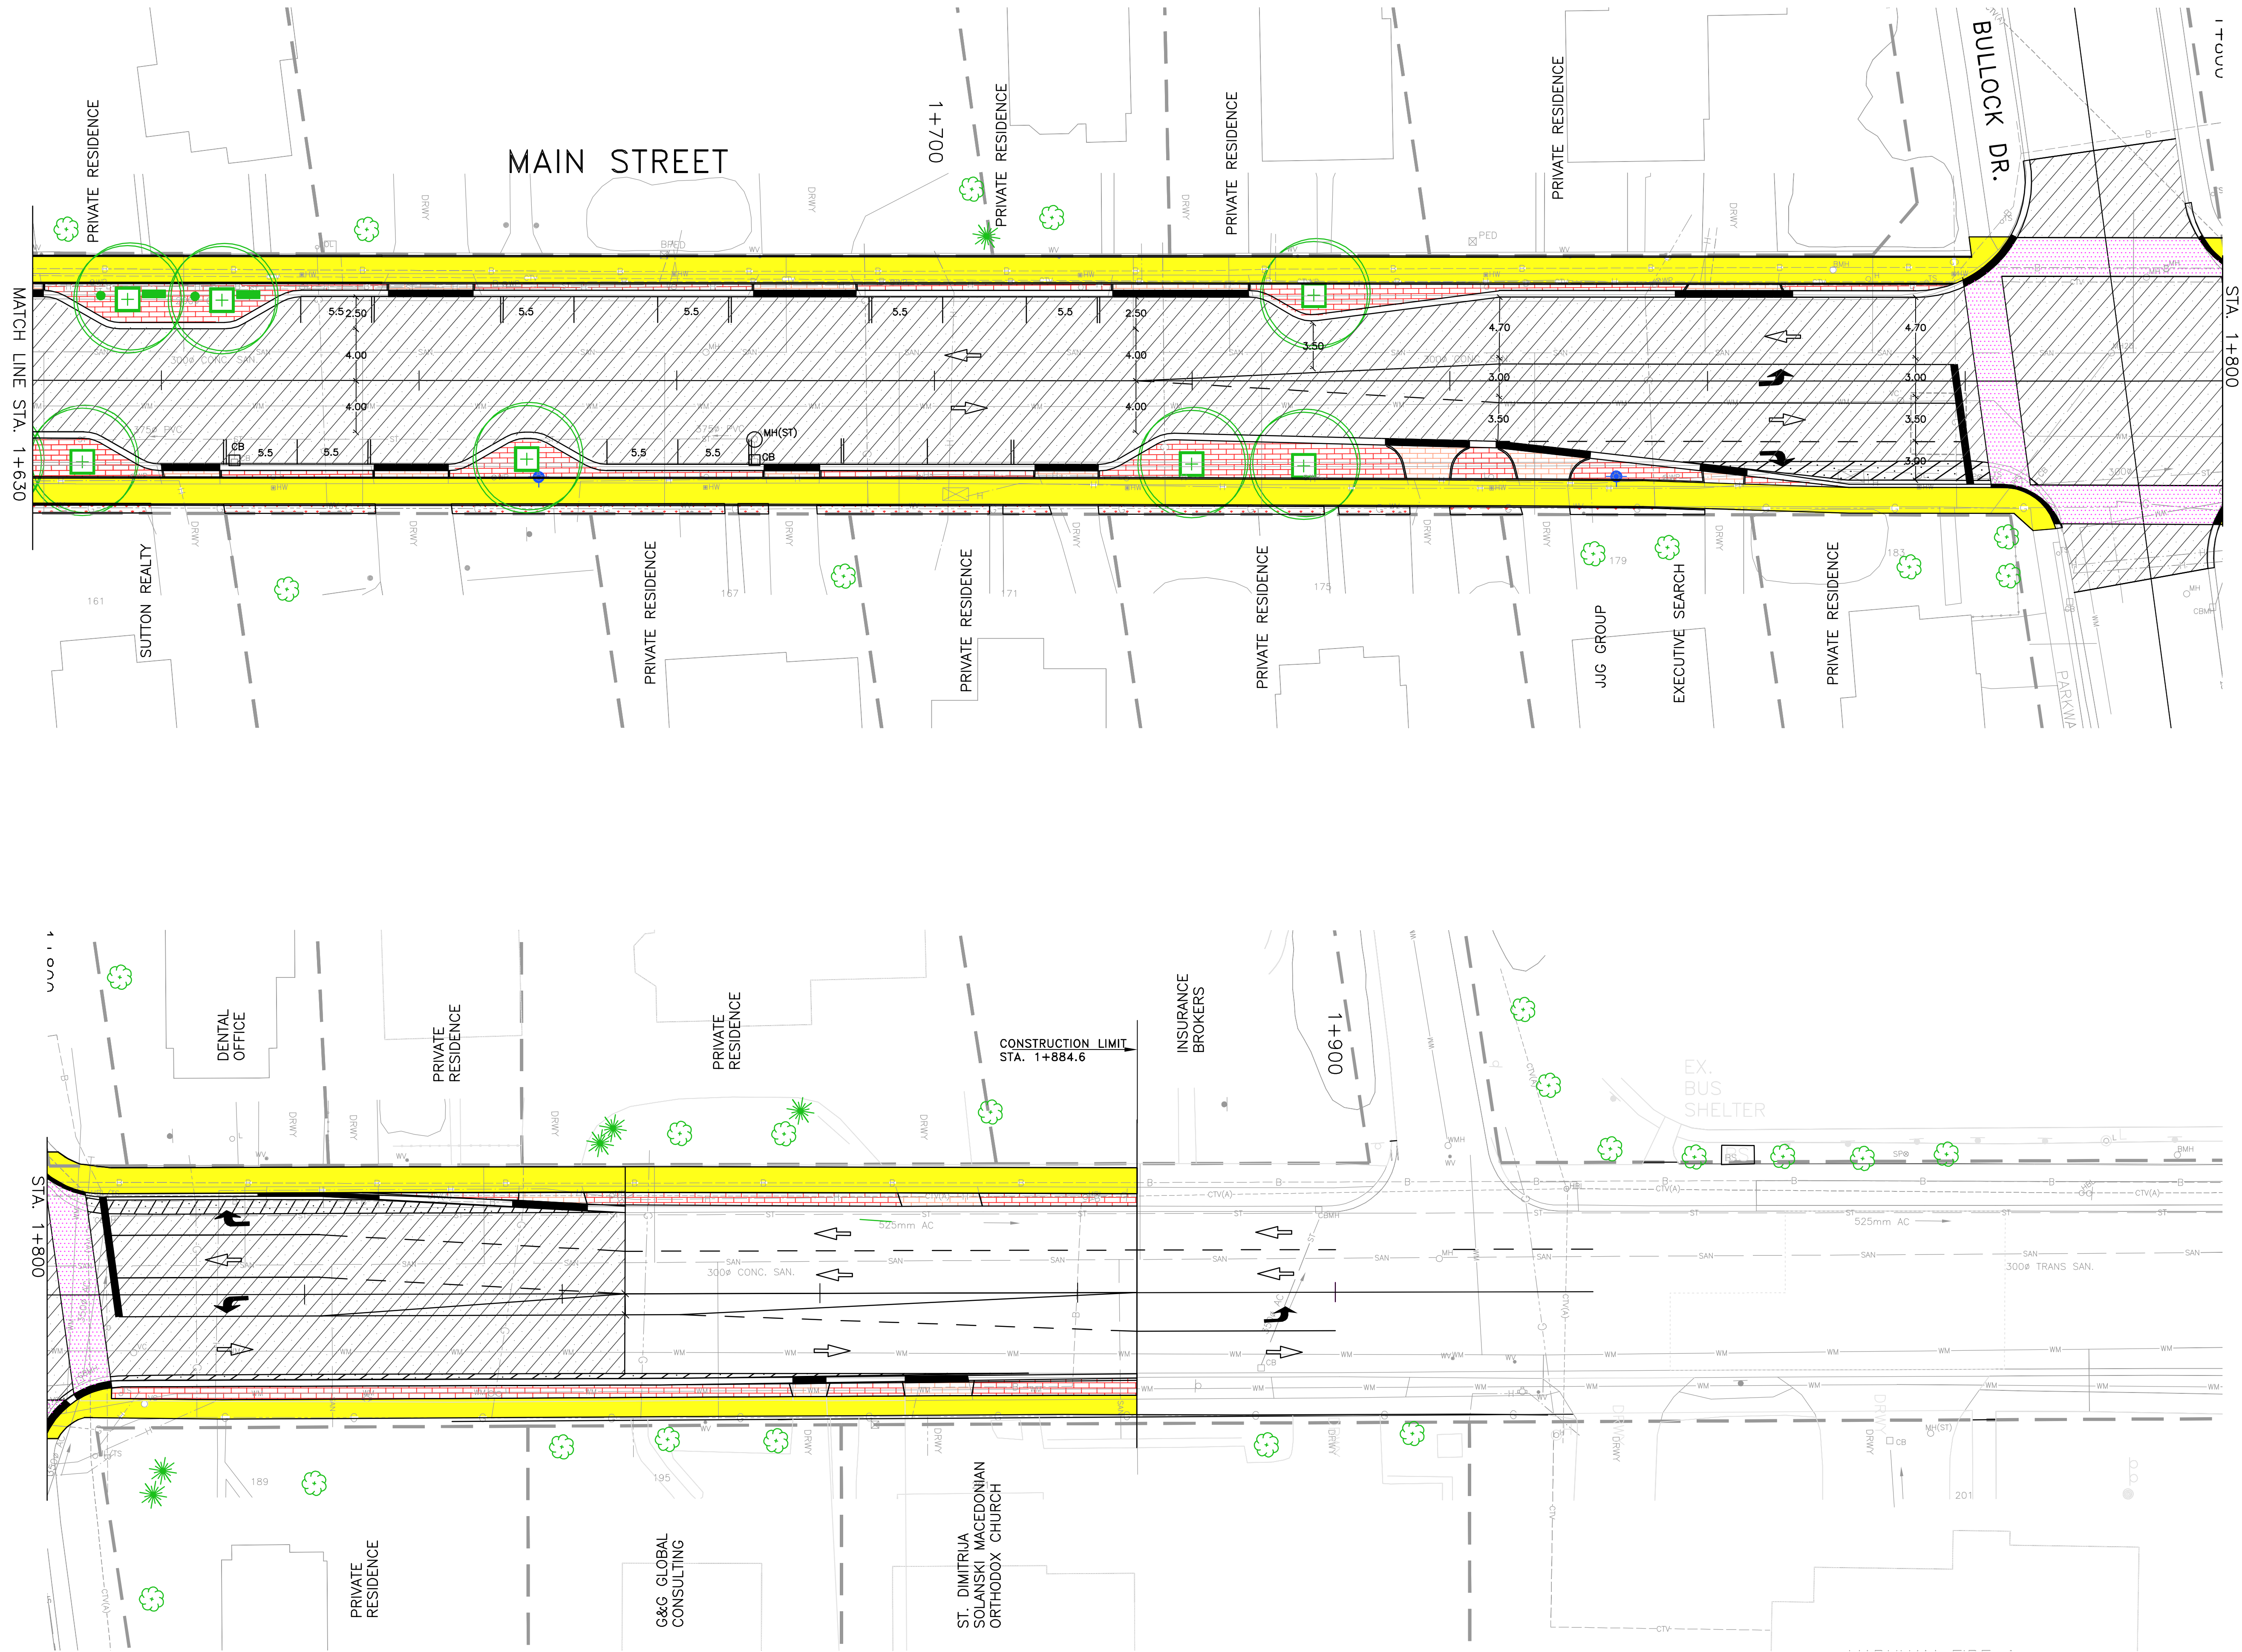

LEGEND

- EXISTING PRIVATE TREES
- PROPOSED BOULEVARD TREES
- BENCHES AND WASTE BINS (LOCATION TO BE CONFIRMED)
- EXISTING FIRE HYDRANTS
- MILL AND PAVE
- UNIT PAVING ON CONCRETE PAD
- UNIT PAVING (BOULEVARD & MEDIAN)
- UNIT PAVING (CONTINUOUS THROUGH DRIVEWAYS)
- 3.0m CONCRETE CROSSWALK
- 2.0m CONCRETE SIDEWALK (WITH 0.1m CONTINUOUS UNIT PAVERS UNLESS OTHERWISE NOTED)
- FULL DEPTH WIDENING
- MH(ST) EX. STORM MANHOLE
- CB EX. CATCHBASIN
- CBMH EX. CATCHBASIN MANHOLE

NOTE: PARKING STALLS ARE 6.5mx2.5m TYPICAL UNLESS OTHERWISE NOTED.

--	--	