



## Attachment “A” - Key Plan for Victoria Square North

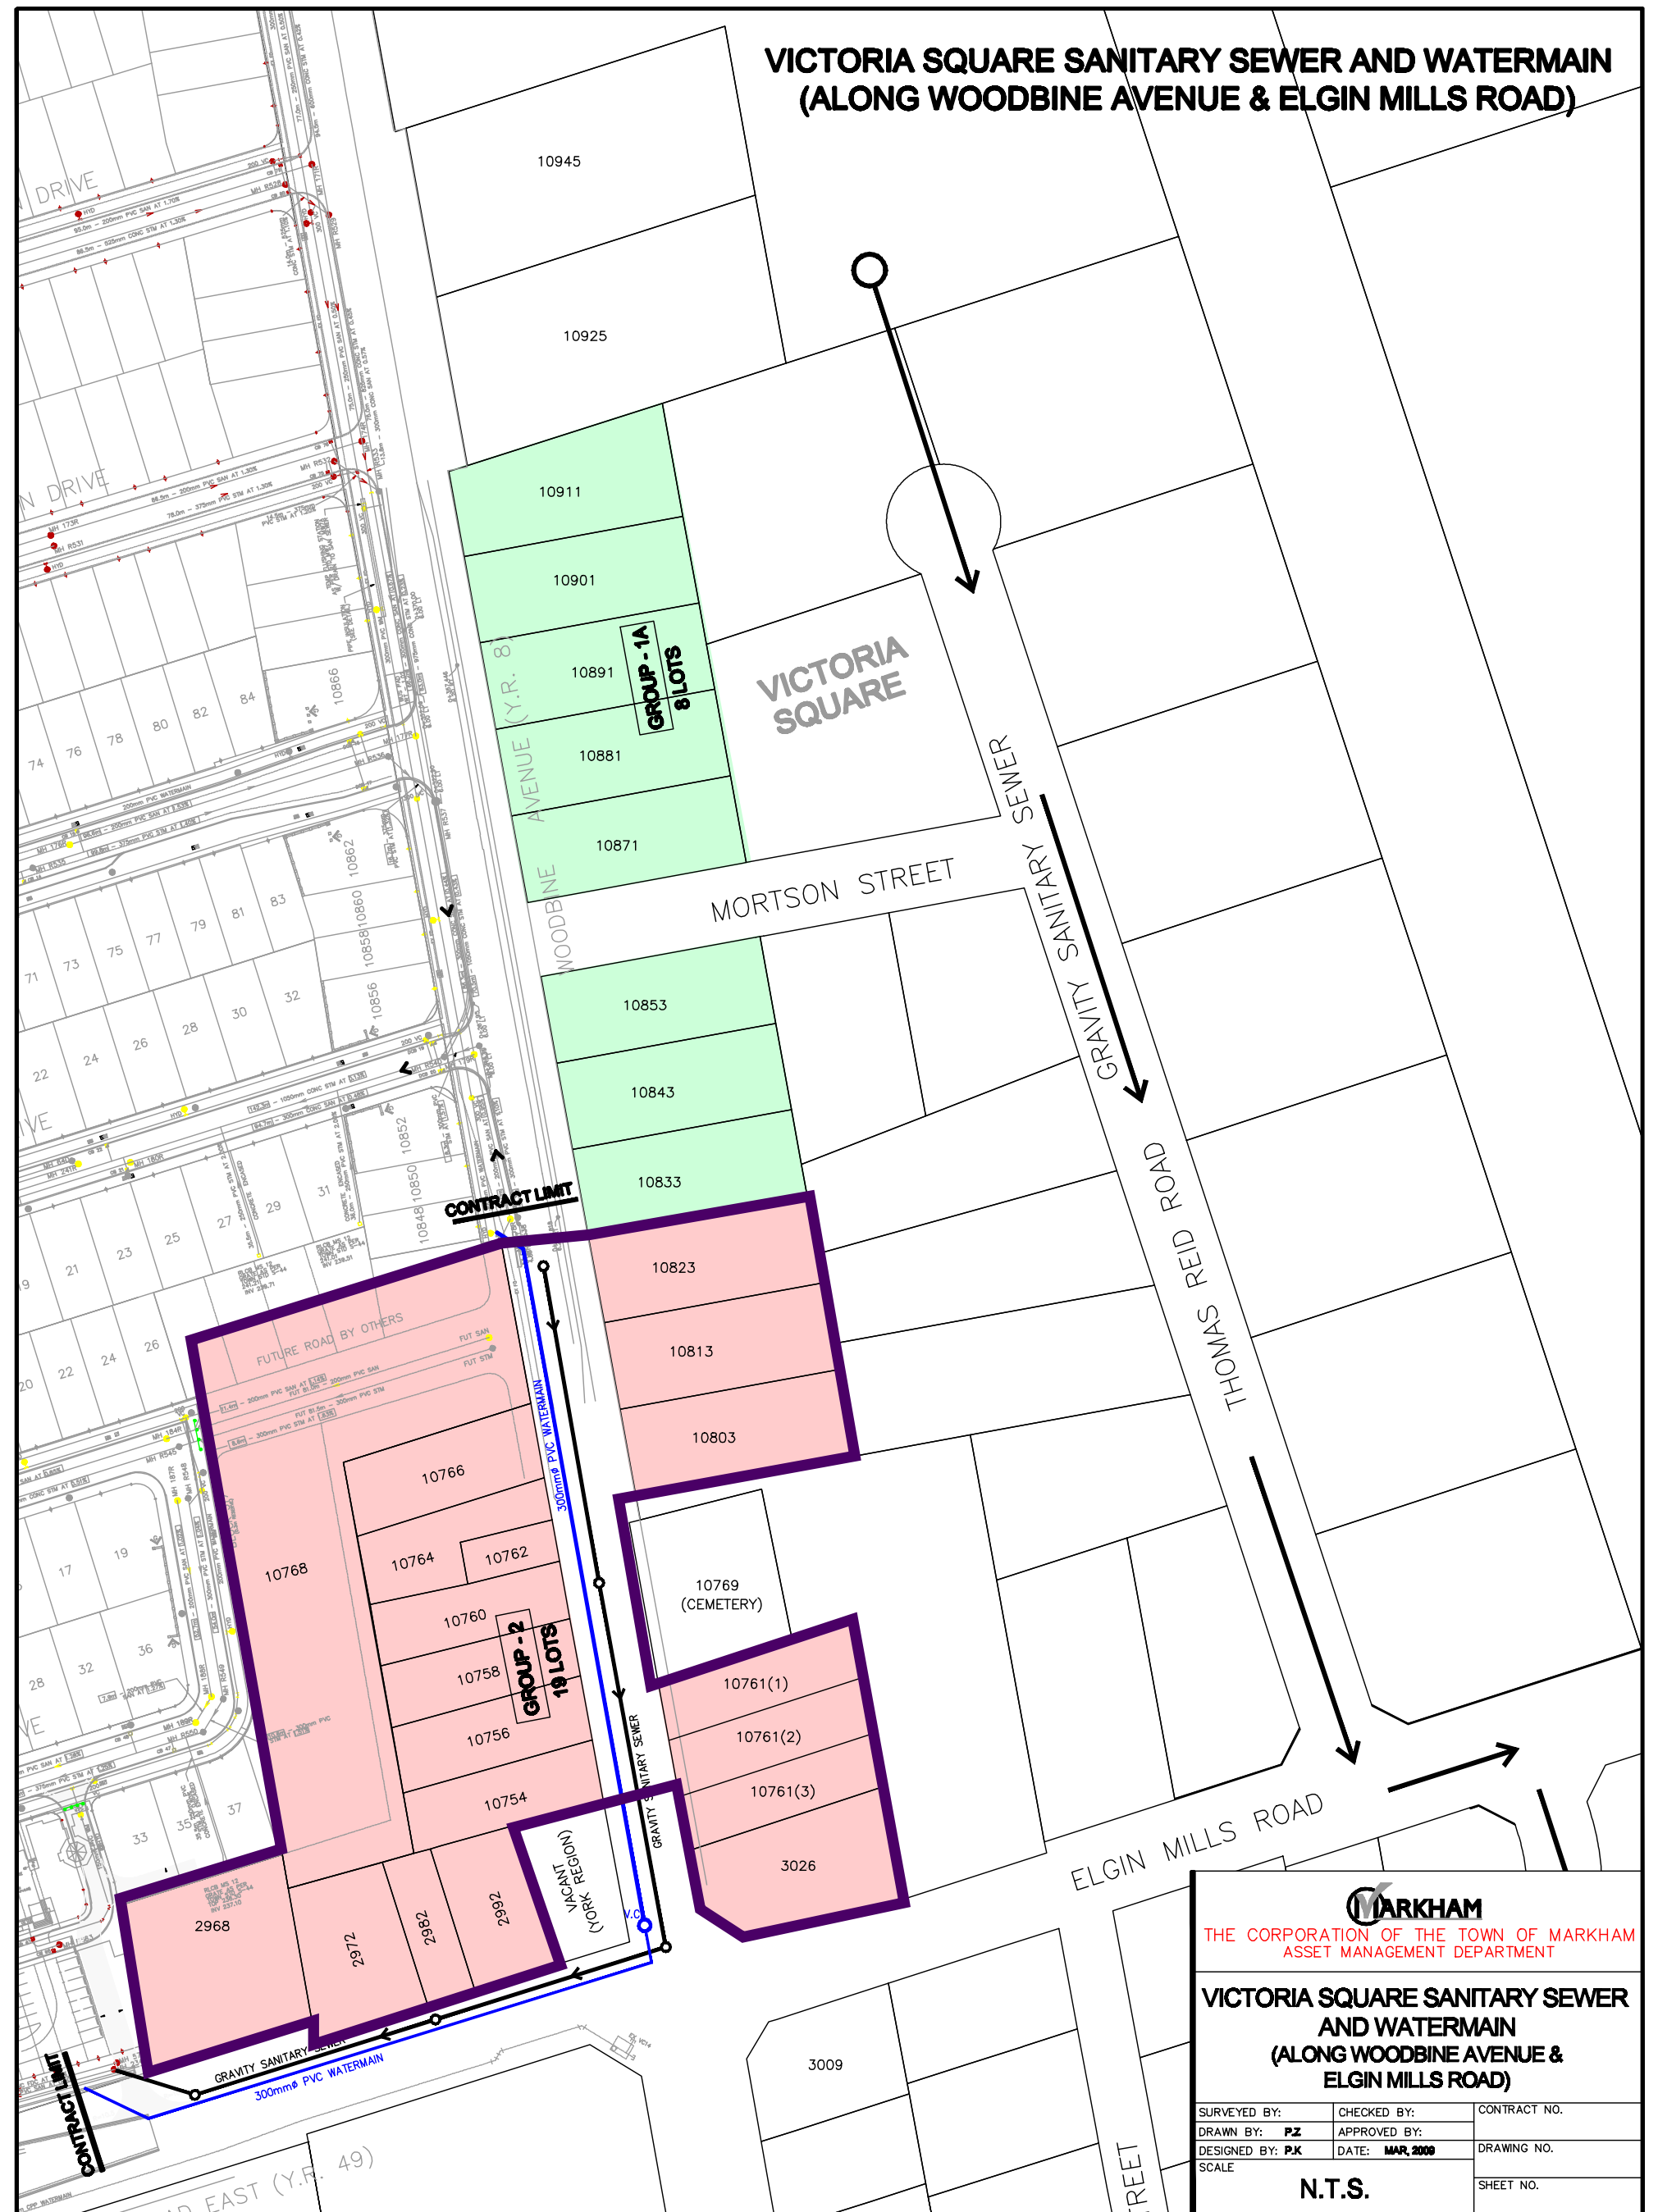

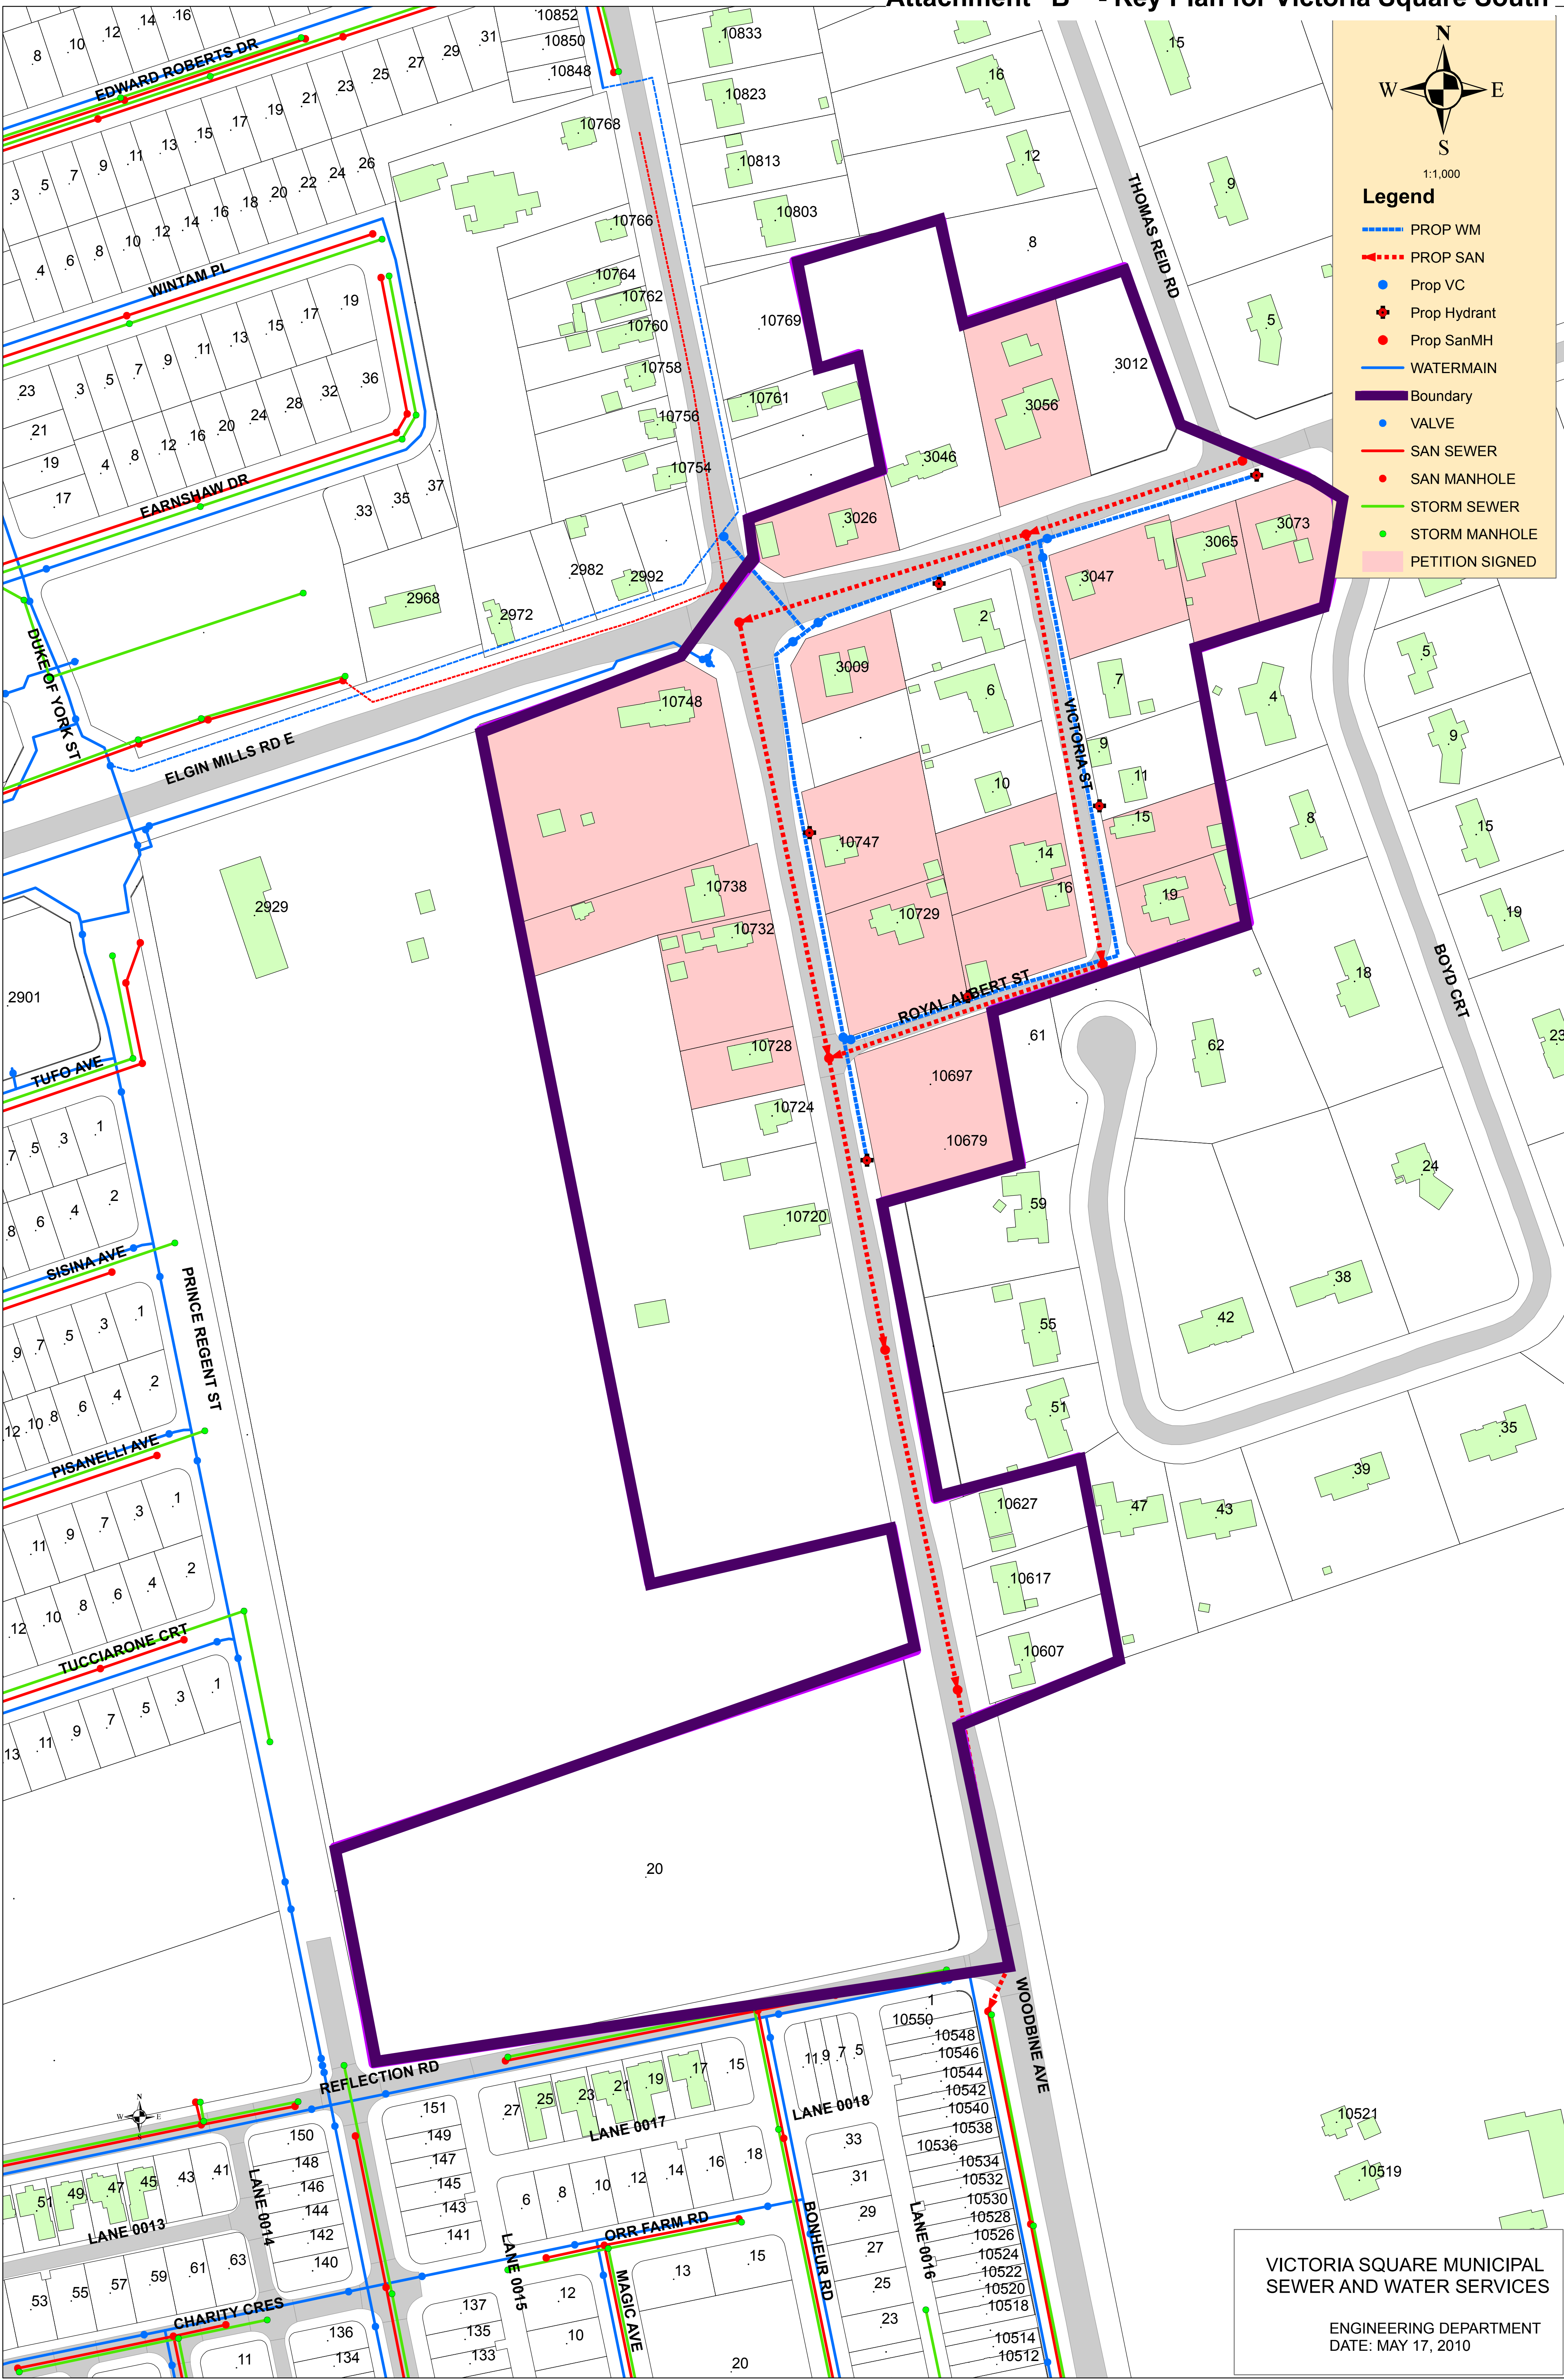








Cachet Estates Sanitary Sewer System

Legend

- WWKSOWN\_SAN\_MANHOLE
- WWKSOWN\_SAN\_SEWER
- CGISOWN.CREEK
- Cachet Estates Sanitary Sewer Study Boundary
- CGISOWN.RIVER
- CGISOWN.PARCEL



Scale 1:3000

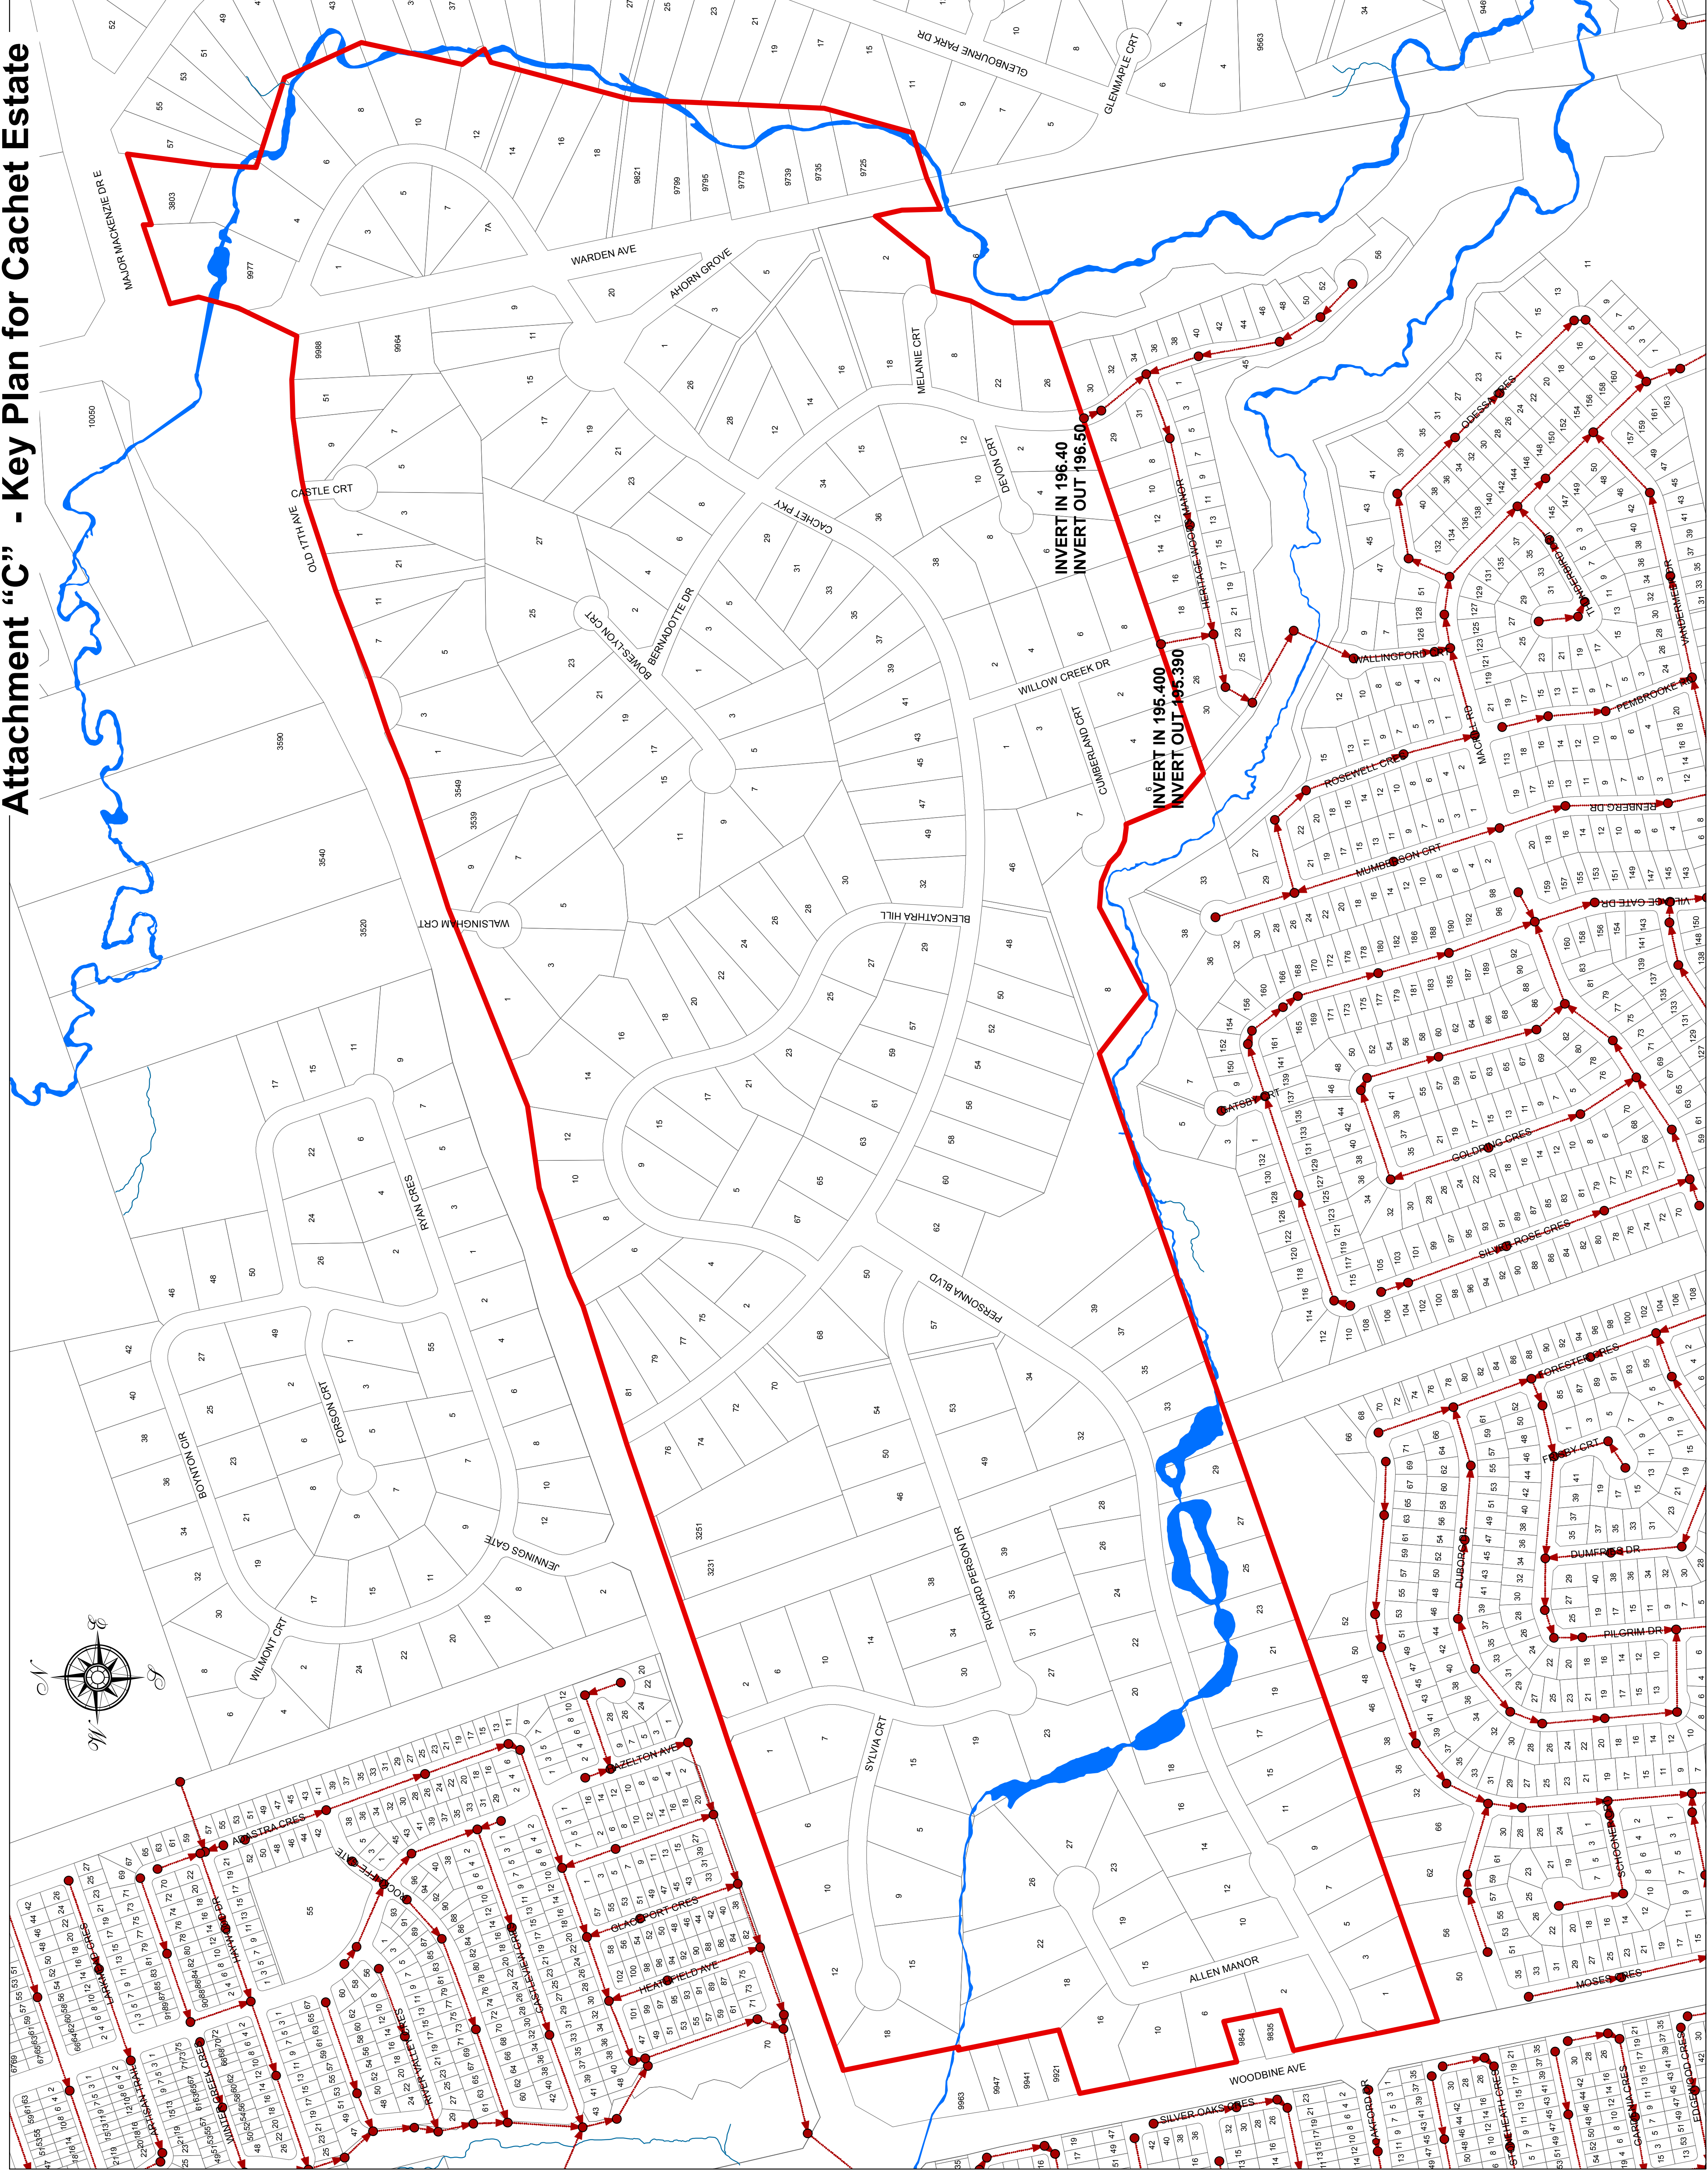

Attachment “C” - Key Plan for Cachet Estate



# Attachment "D" - Resident Sanitary Sewer Request

August 29, 2011

Town of Markham  
Engineering Department  
101 Town Centre Boulevard  
Markham Ontario  
L3R 9W3

Attention: **Mr. Alan Brown**  
**Director of Engineering**

Dear Mr. Brown

Subject: **Request for Permission to Fund and Construct Municipal Sanitary Sewer**  
**8 Cumberland Court**  
**Cachet Community**


I am writing as the owner of 8 Cumberland Court within the Cachet Community in Markham. We have taken the past 2 years to construct our new house, which was originally designed to be serviced with a septic field. At the time, we did not know that our house could be serviced to a municipal system.

We have since participated in the Town's study on the feasibility of servicing Cachet with municipal sewers, and now know that it is indeed feasible. We definitely prefer to have municipal sanitary servicing instead of a private septic tank. It was explained to us that implementing the sewers will depend on a community-wide vote in favour of this local-improvement, but we understand there is no majority from the residents to proceed.

We therefore make this request to the Town of Markham to consider allowing us to construct a sanitary sewer on Cumberland Court and connect to an existing municipal sanitary sewer on Willow Creek Drive. We will retain a professional engineer, and fund the entire cost for the design and construction of the sewer to full municipal standards. Once the sewer project is completed and passed any necessary maintenance period, the Town would be responsible for the future operations and maintenance of the sewer as a municipal infrastructure.

We are prepared to enter into a Memorandum of Understanding or other agreements with the Town to secure the work. Based on this agreement and commitment to construct the municipal sewer, we also request that the Town kindly consider allowing us to occupy our home (now nearing completion) with a temporary Class 5 Holding Tank, until the sewer is ready for hookup.

Thank you kindly,

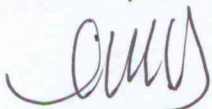

Bic Ha Tsang