



ATTACHMENT - WATERMAIN AND SANITARY SEWER UPGRADE

LEGEND

- Cast Iron Watermain Upgrade (3,468m)
- Sanitary Sewer Upgrade (890m)

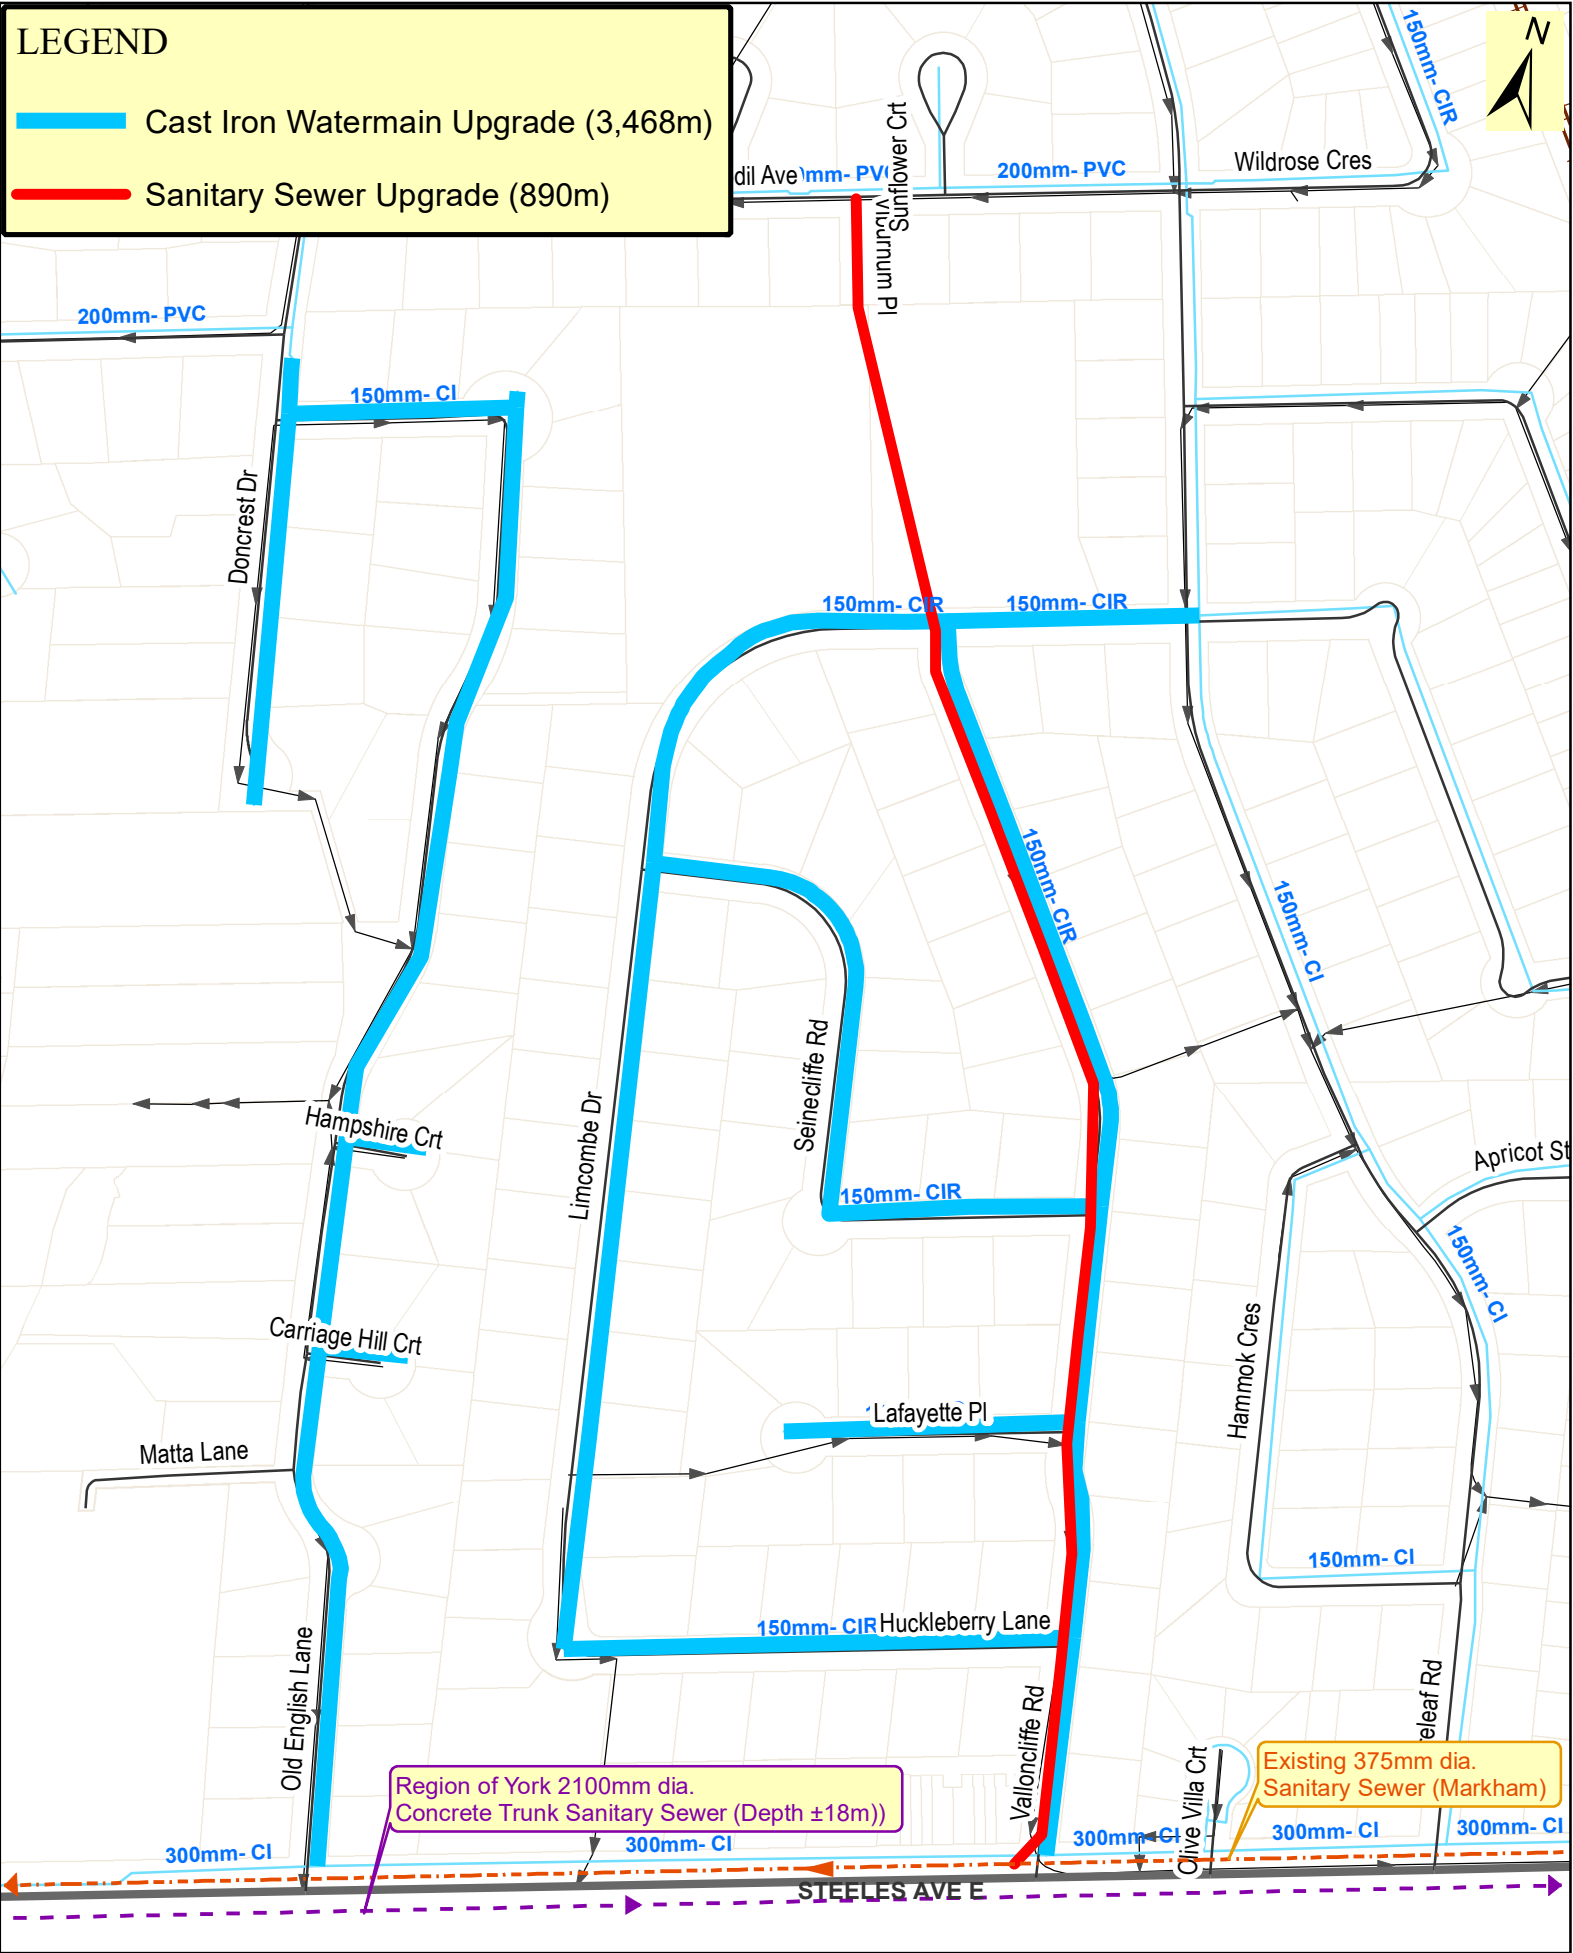

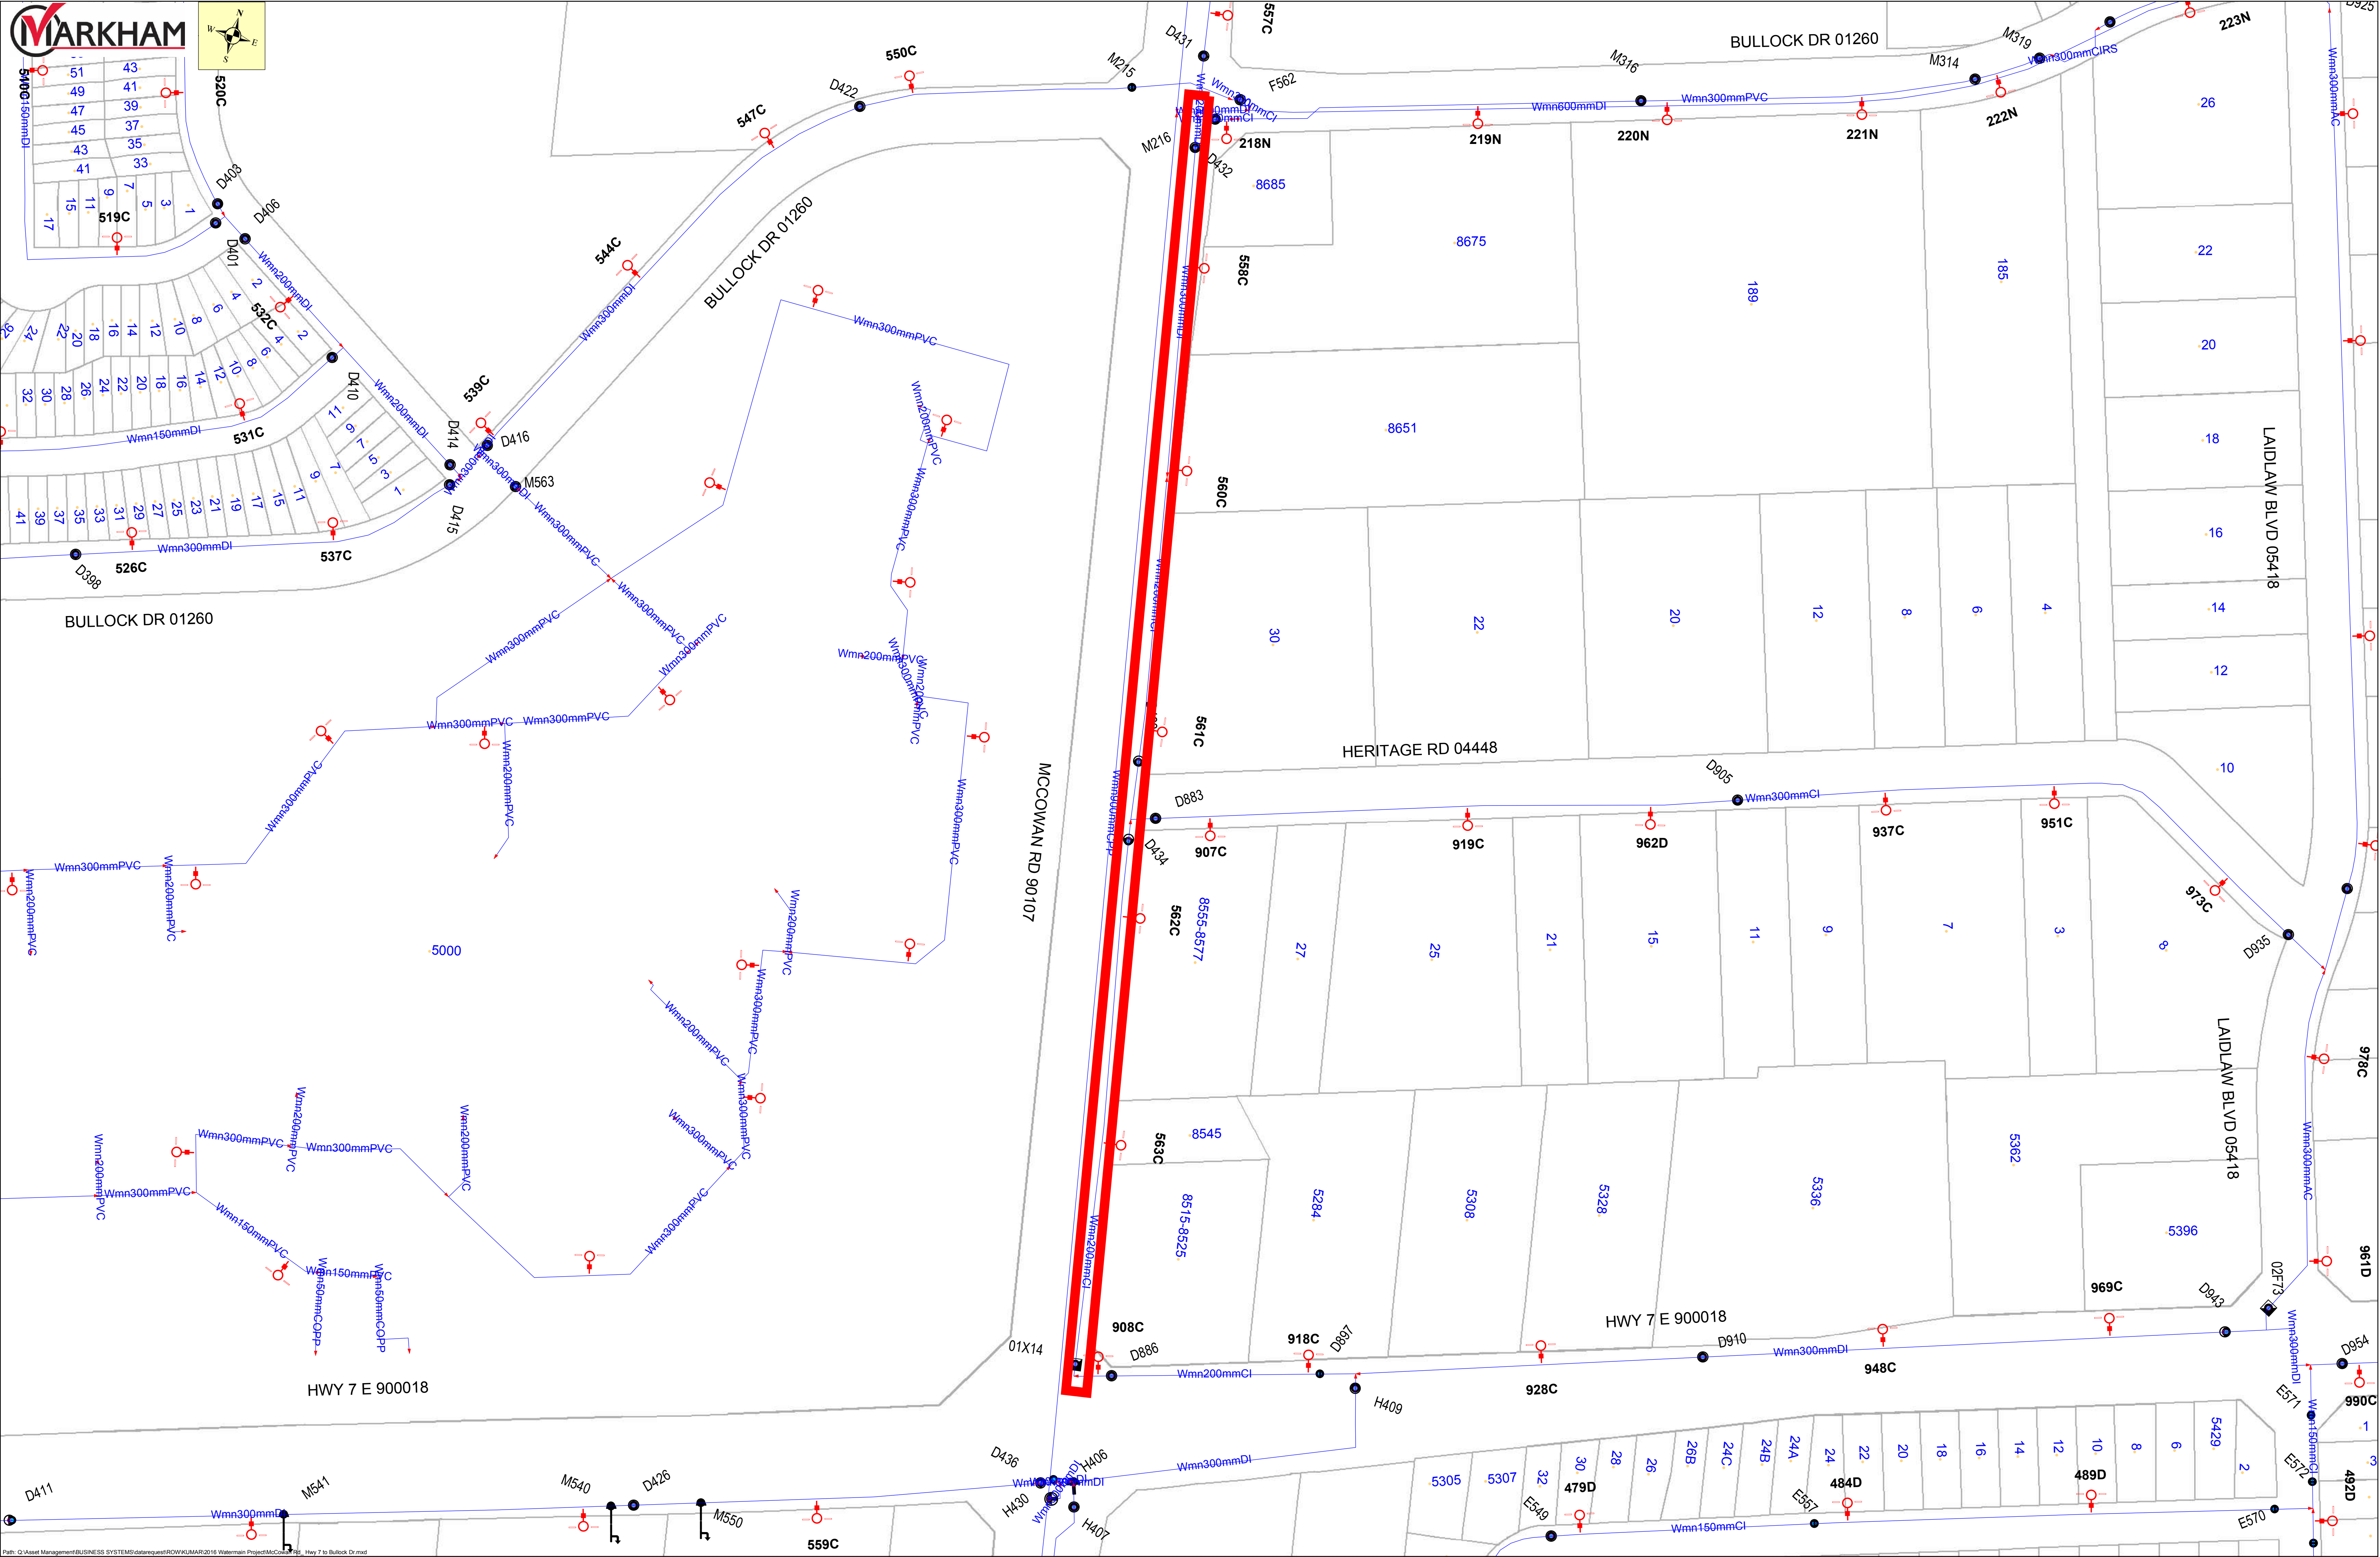

DESIGN PEER REVIEW



DESIGN PEER REVIEW