


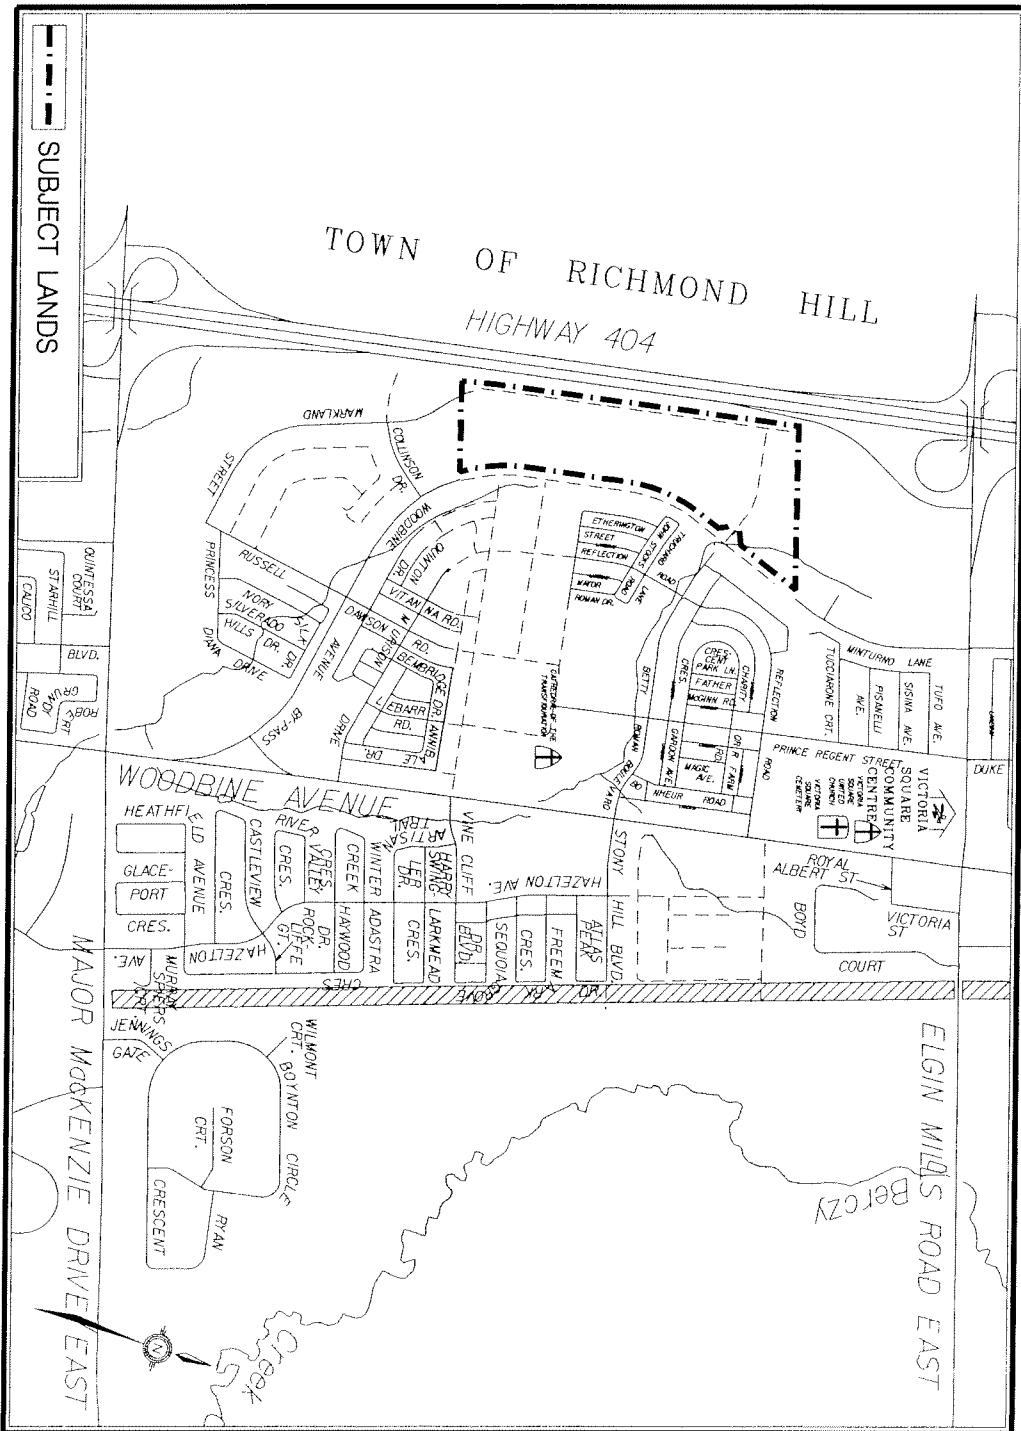




AIR PHOTO 2009

APPLICANT: CATHEDRAL TOWN LTD.
CON.3 PART OF LOTS 23 & 24

FILE No: SU06105953(RB)

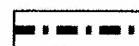

SUBJECT LANDS

DATE: 05/12/10




DEVELOPMENT SERVICES COMMISSION

DWN BY: DD

CHK BY: RB

SCALE 1:

FIGURE No.3

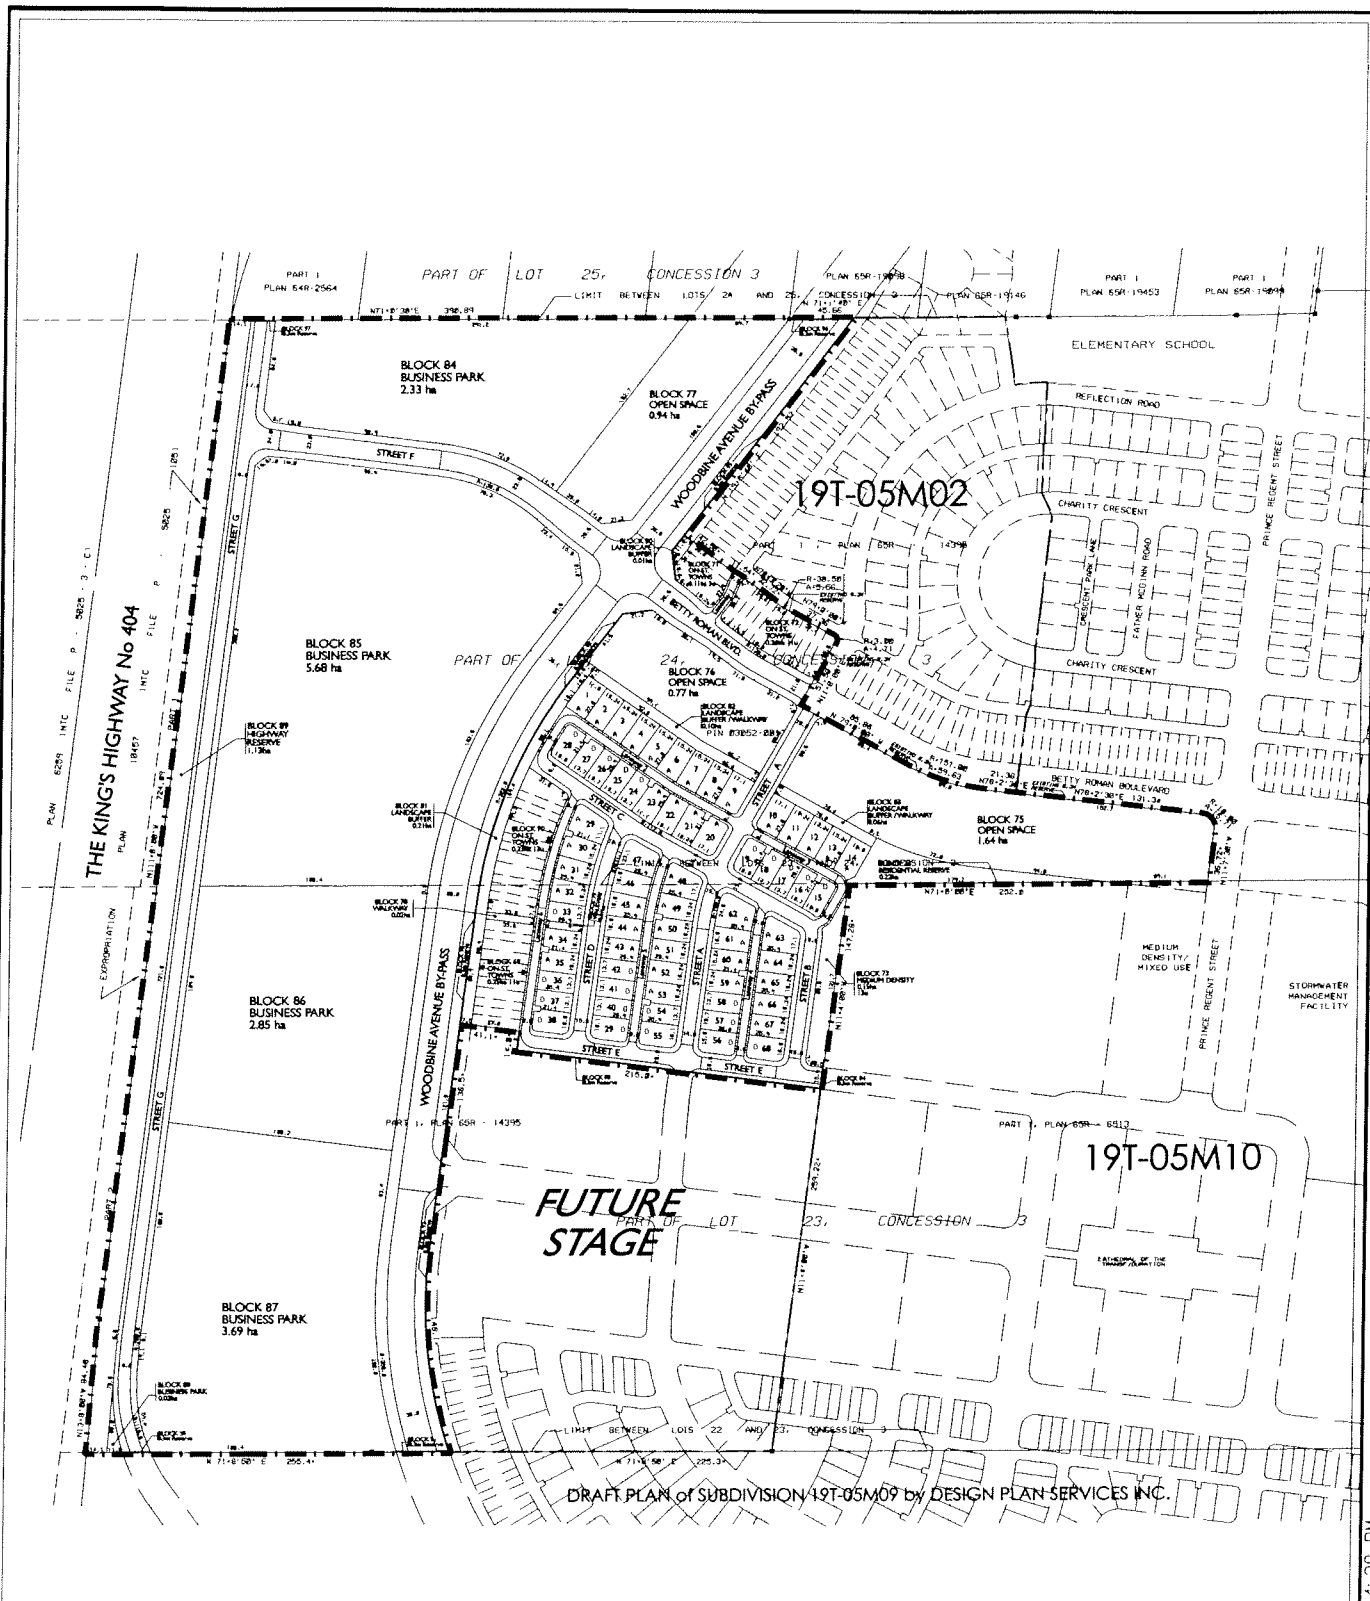

2006 DRAFT PLAN OF SUBDIVISION

APPLICANT: CATHEDRAL TOWN LTD. &
404 DEVELOPMENTS
PT. LT.22 CONS. 3
FILE No: SU06105953(RB)



DEVELOPMENT SERVICES COMMISSION

DWN BY: DD

CHK BY: RB


SCALE 1:

SUBJECT LANDS

DATE: 05/25/06

FIGURE No.4

SU06105953.dgn 13/05/2010 12:14:28 PM

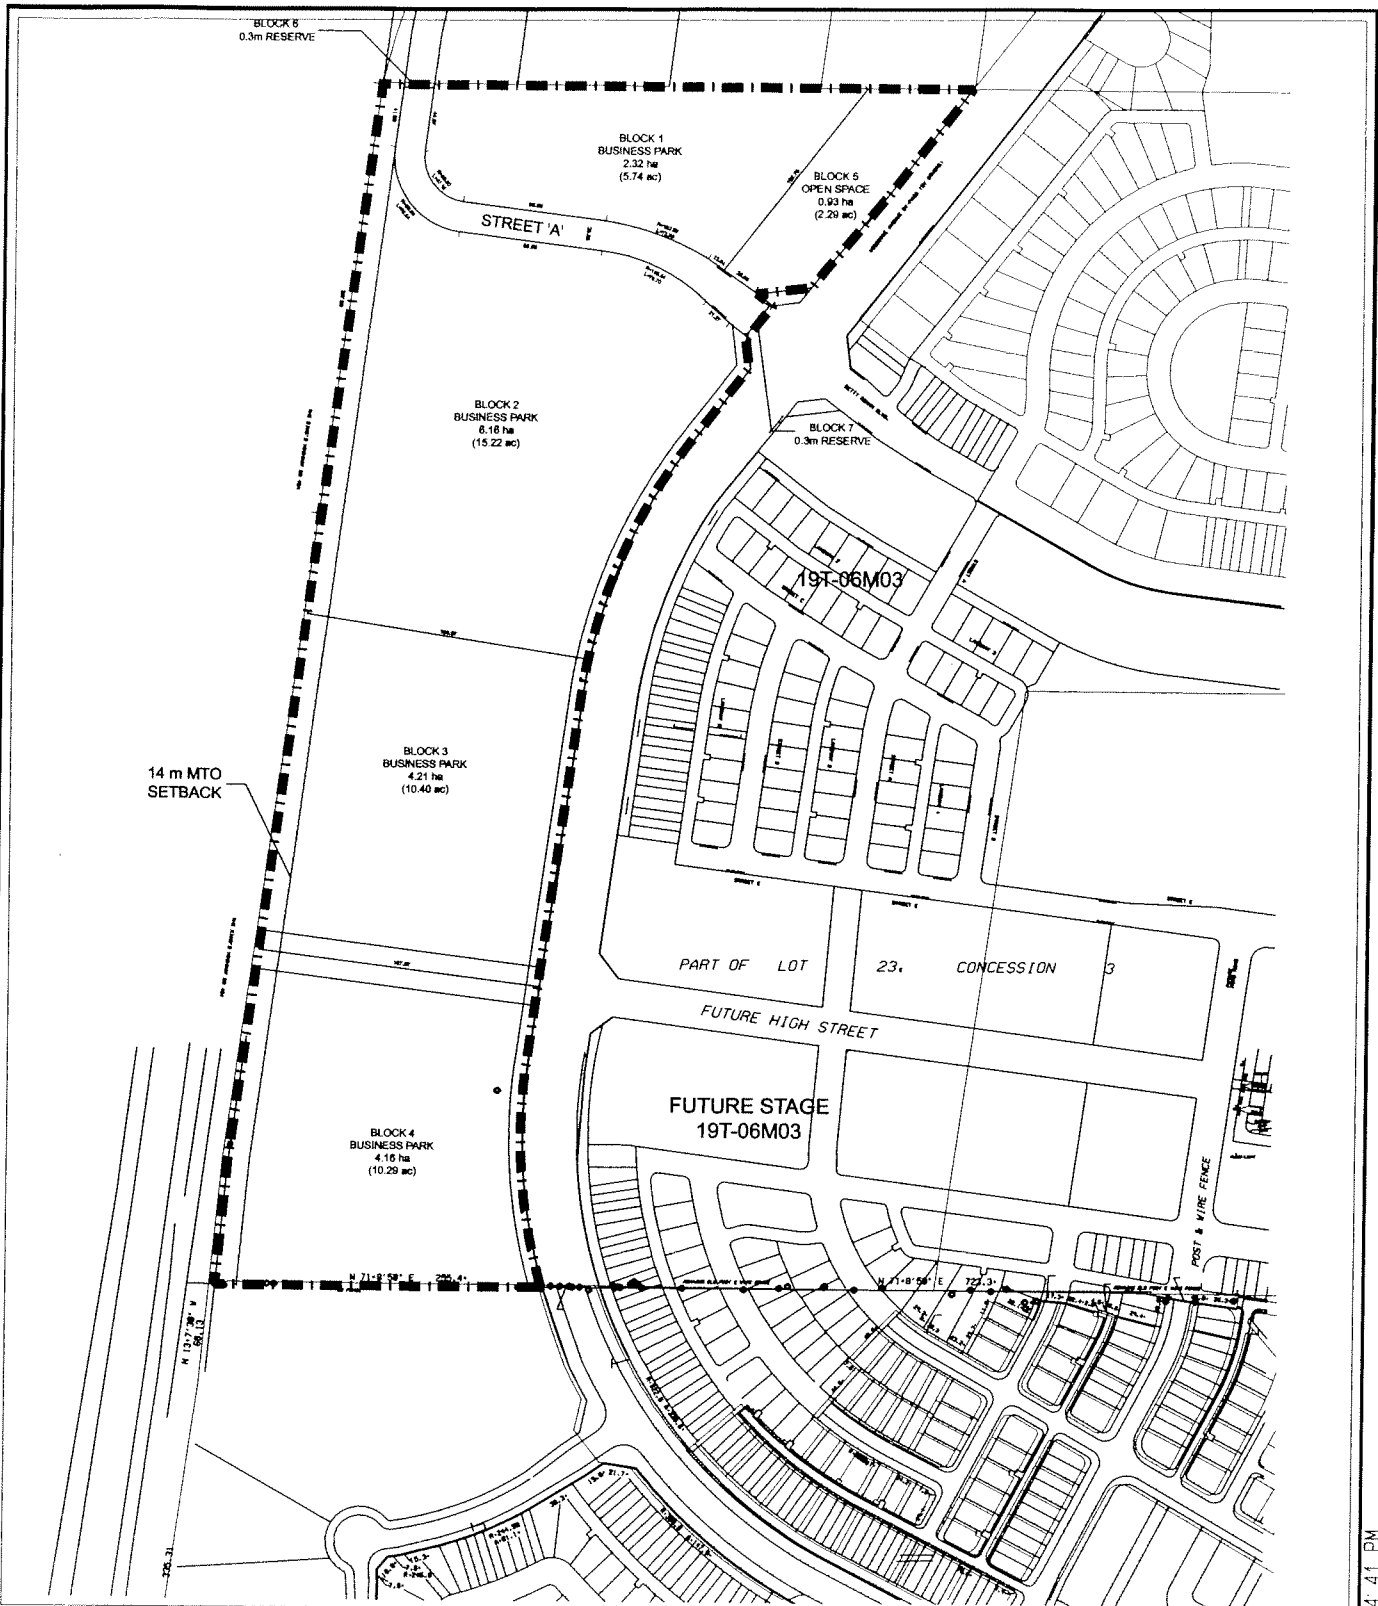

REVISED DRAFT PLAN OF SUBDIVISION

APPLICANT: CATHEDRAL TOWN LTD.
CON.3 PART OF LOTS 23 & 24

FILE No: SU06105953(RB)



DEVELOPMENT SERVICES COMMISSION

DWN BY: DD

CHK BY: RB

SCALE 1:

SUBJECT LANDS

DATE: 05/12/10

FIGURE No.5

SU06105953.dgn 13/05/2010 2:34:41 PM