



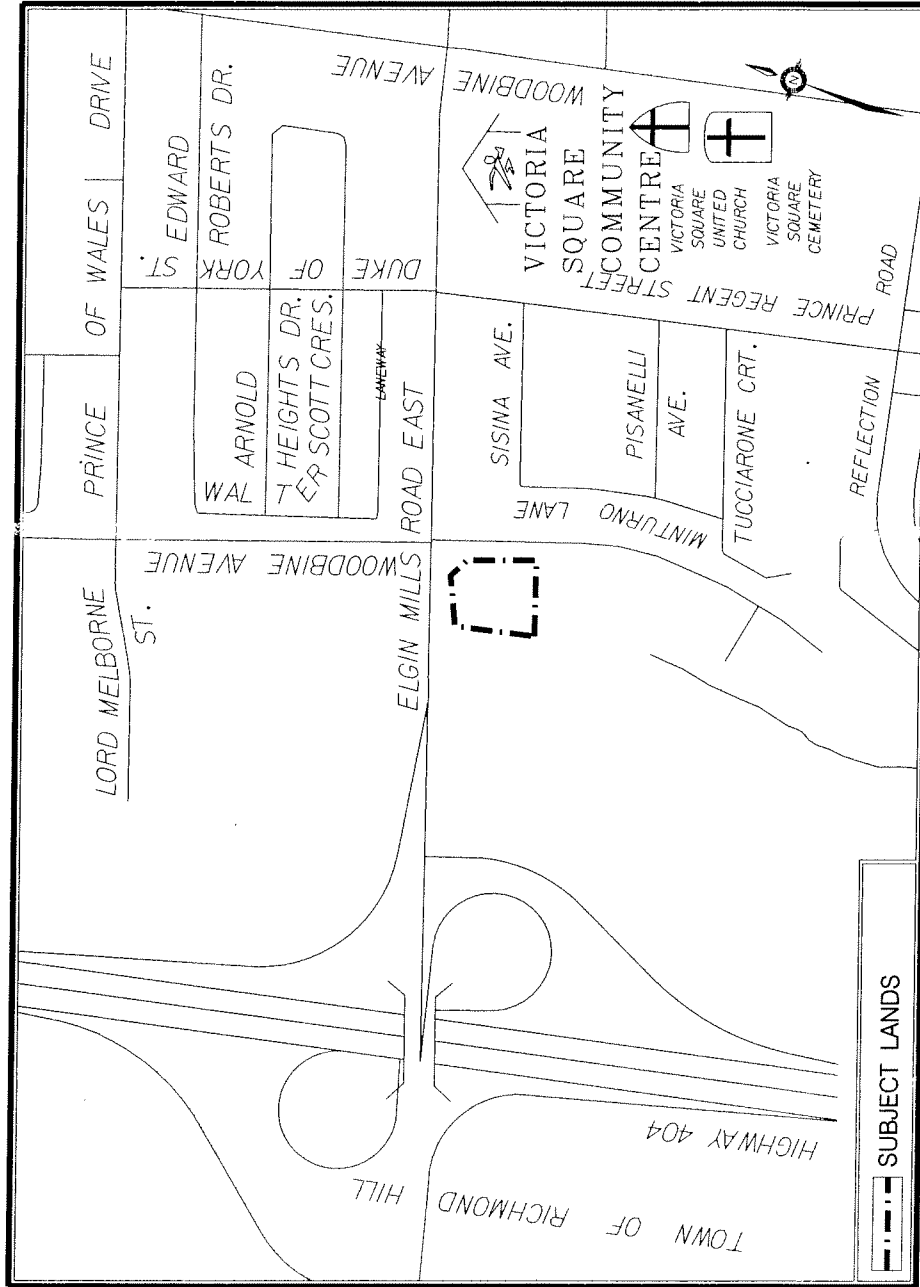

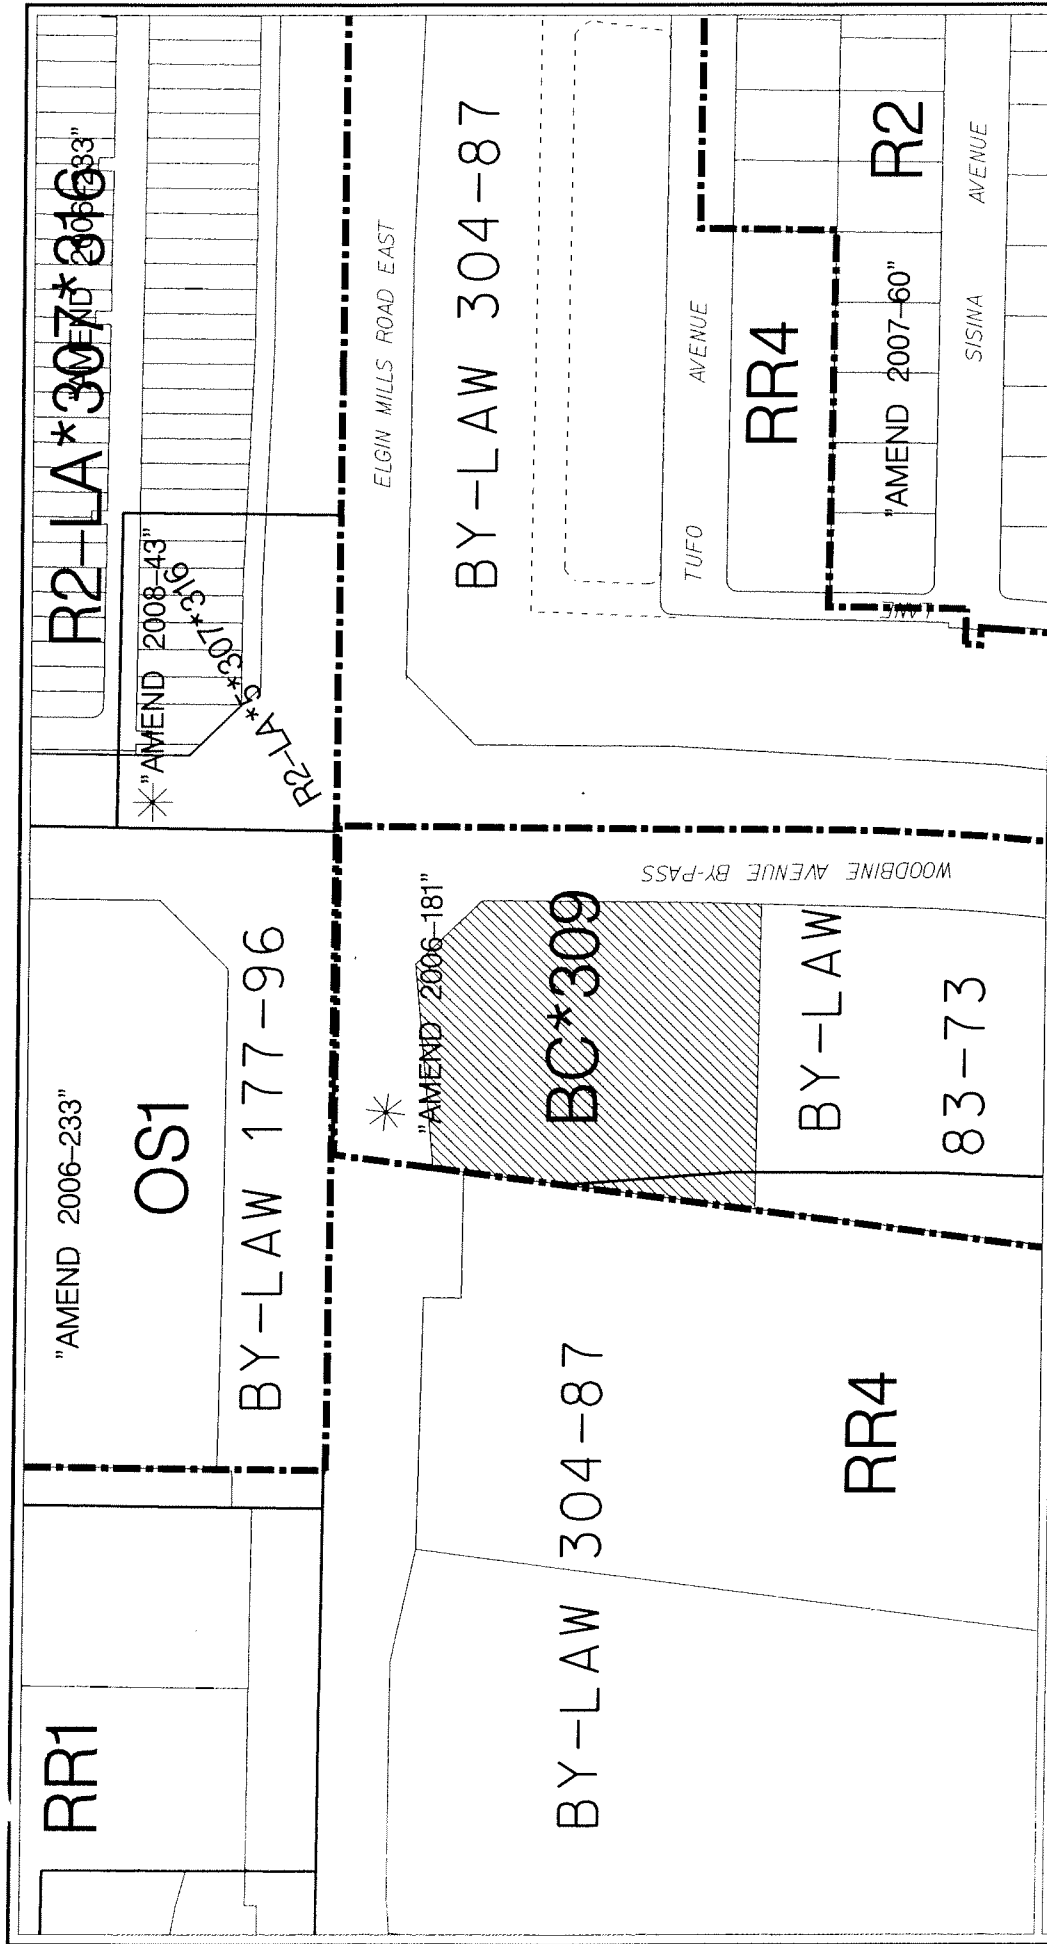

AREA CONTEXT /ZONING

APPLICANT: CLERA INVESTMENTS
2801 ELGIN MILLS ROAD EAST

FILE No: SC08129824;ZA08121296(GD)



DEVELOPMENT SERVICES COMMISSION

DATE: 050409

DRAWN BY: DD CHECKED BY: GD SCALE 1:

FIGURE No.2




AIR PHOTO 2007

APPLICANT: CLERA INVESTMENTS
2801 ELGIN MILLS ROAD EAST

FILE No: SC08129824;ZA08121296(GD)



DEVELOPMENT SERVICES COMMISSION

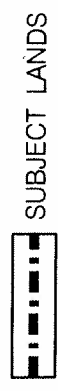


SUBJECT LANDS

DATE: 05/04/09


DRAWN BY: DD CHECKED BY: GD SCALE 1:

FIGURE No.3

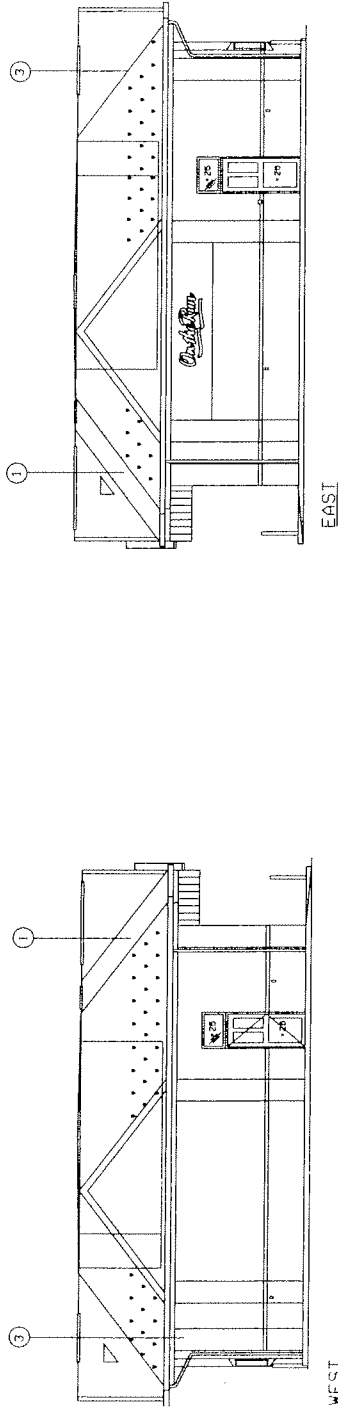


WEST

EAST

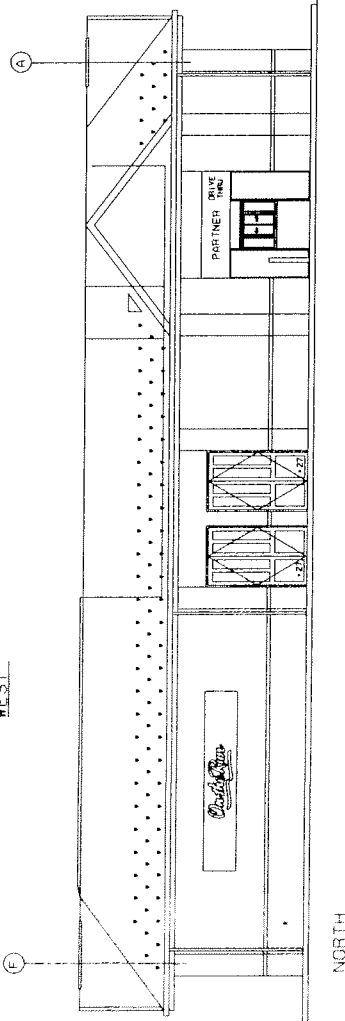

NORTH

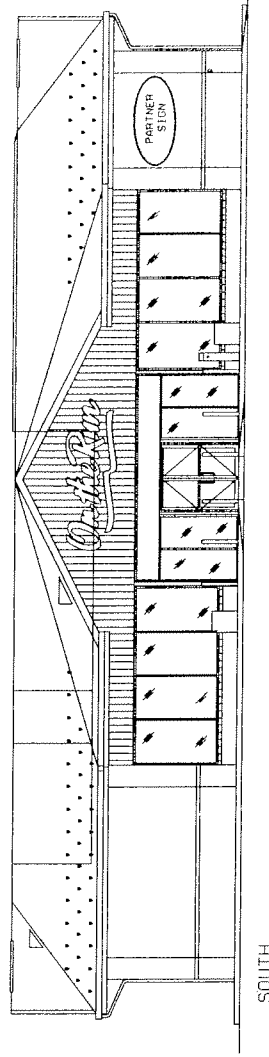

SOUTH

ELEVATIONS CONVENIENCE STORE

APPLICANT: CLERA INVESTMENTS
2801 ELGIN MILLS ROAD EAST

FILE No: SC08129824;ZA08121296(GD)




DEVELOPMENT SERVICES COMMISSION

DATE: 05/04/09

FIGURE No.5

DRAWN BY: DD CHECKED BY: GD

SC08129824.dgn 05/05/2009 3:46:19 PM

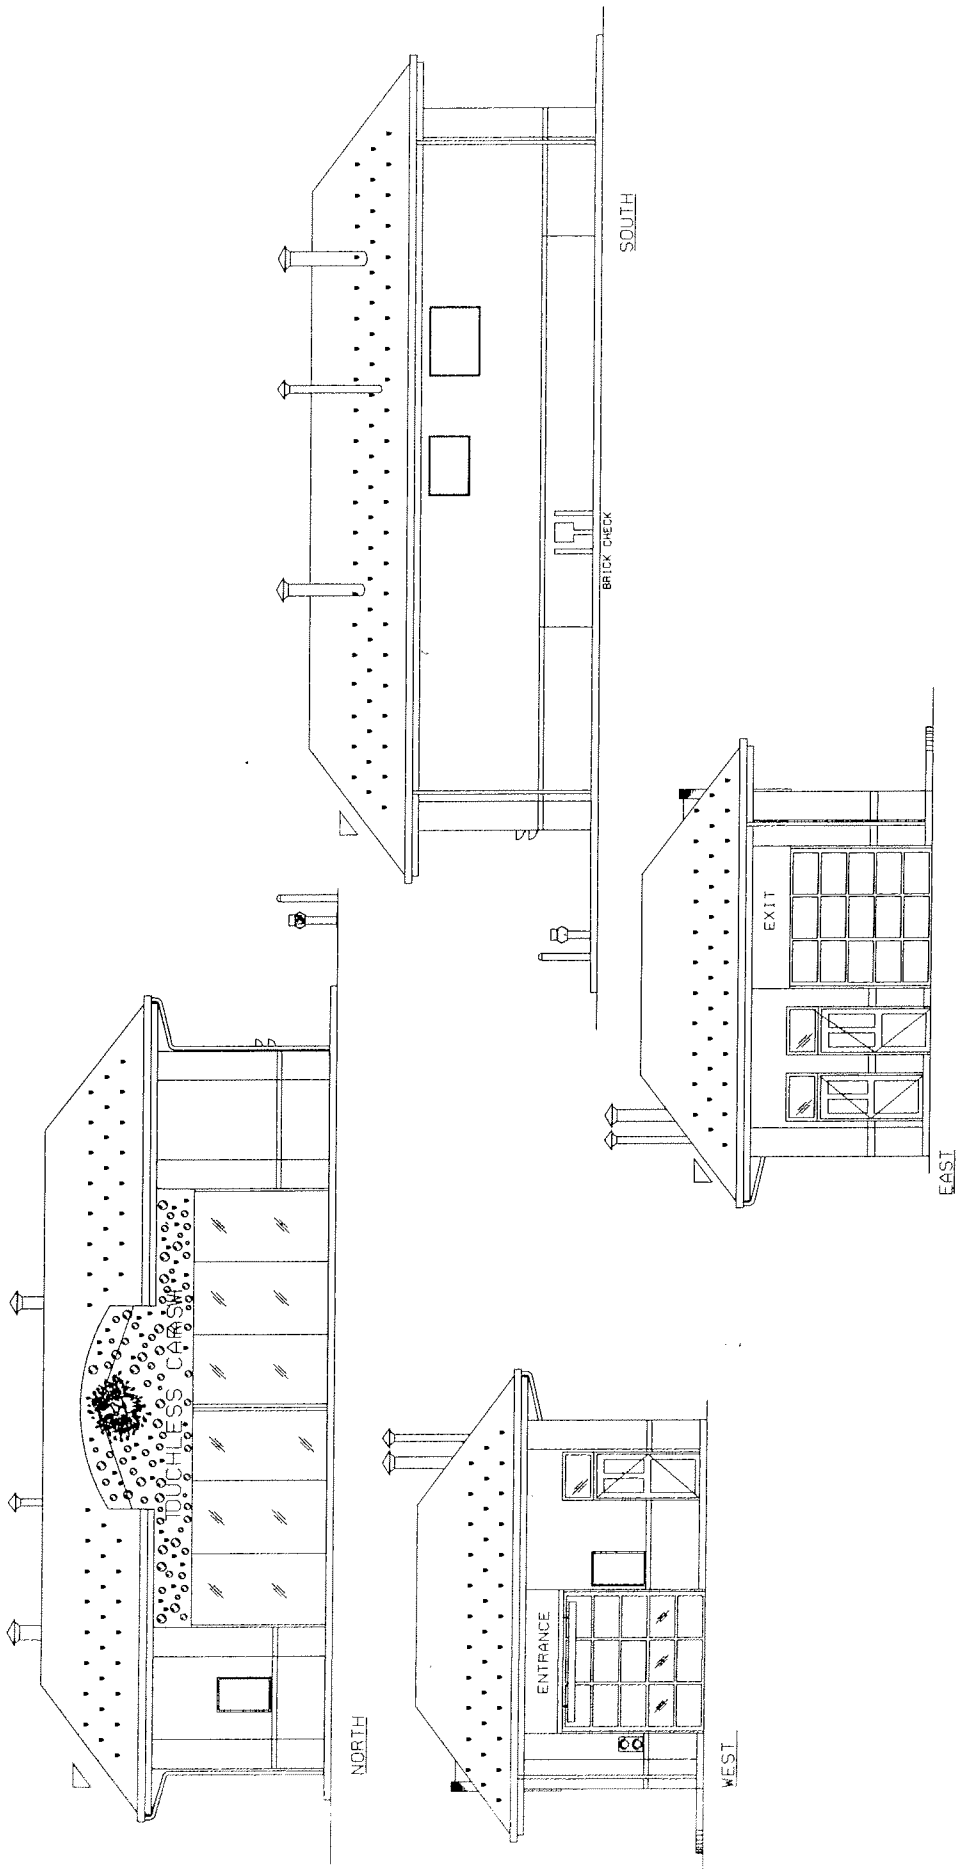

ELEVATIONS CAR WASH

APPLICANT: CLERA INVESTMENTS
2801 ELGIN MILLS ROAD EAST

FILE No: SC08129824;ZA08121296(GD)




DEVELOPMENT SERVICES COMMISSION

DATE: 05/04/09

FIGURE No.6

DRAWN BY: DD CHECKED BY: GD

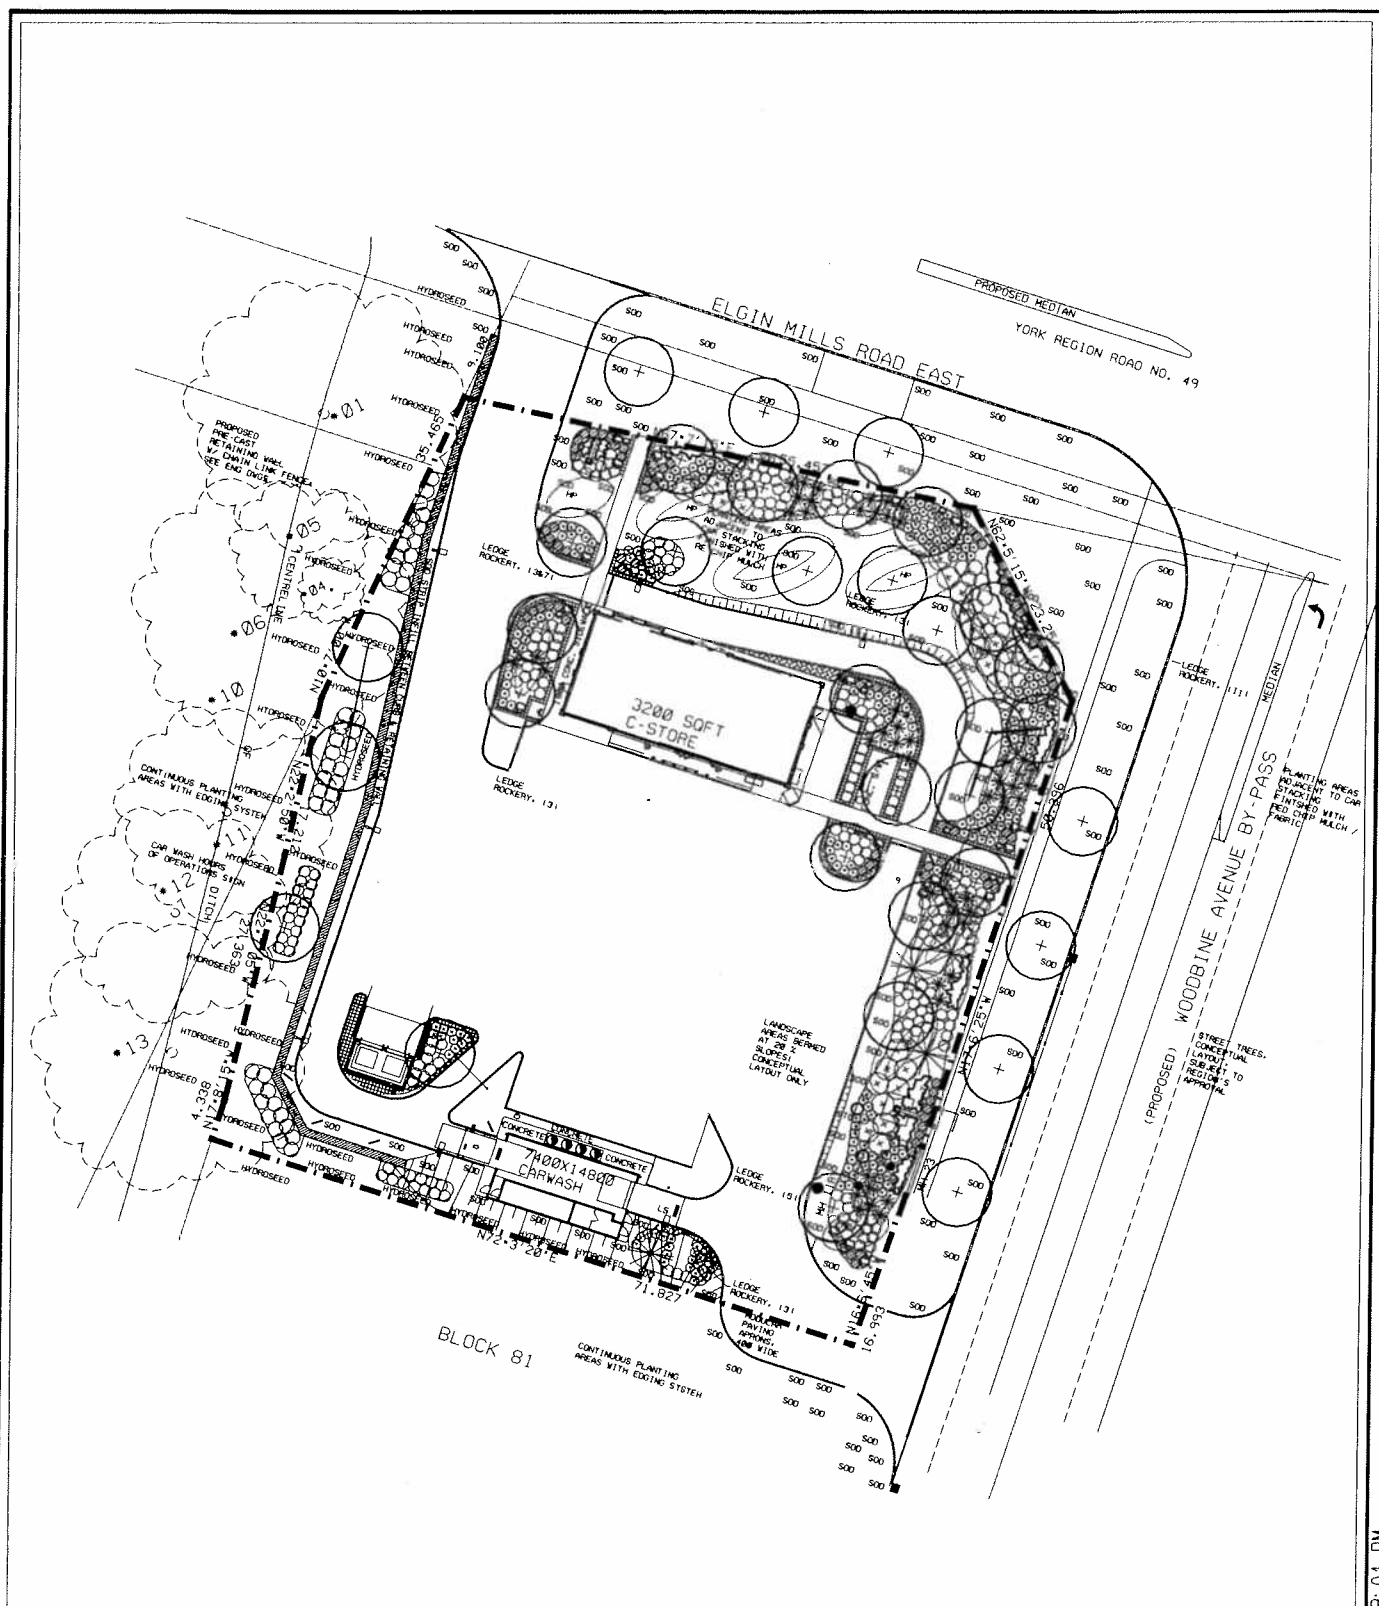

LANDSCAPE PLAN

APPLICANT: CLERA INVESTMENTS
2801 ELGIN MILLS ROAD EAST

FILE No: SC08129824;ZA08121296(GD)



DEVELOPMENT SERVICES COMMISSION

DWN BY: DD

CHK BY: GD

SCALE 1:

DATE: 05/06/09

FIGURE No.7

SC08129824.dgn 06/05/2009 1:08:01 PM