



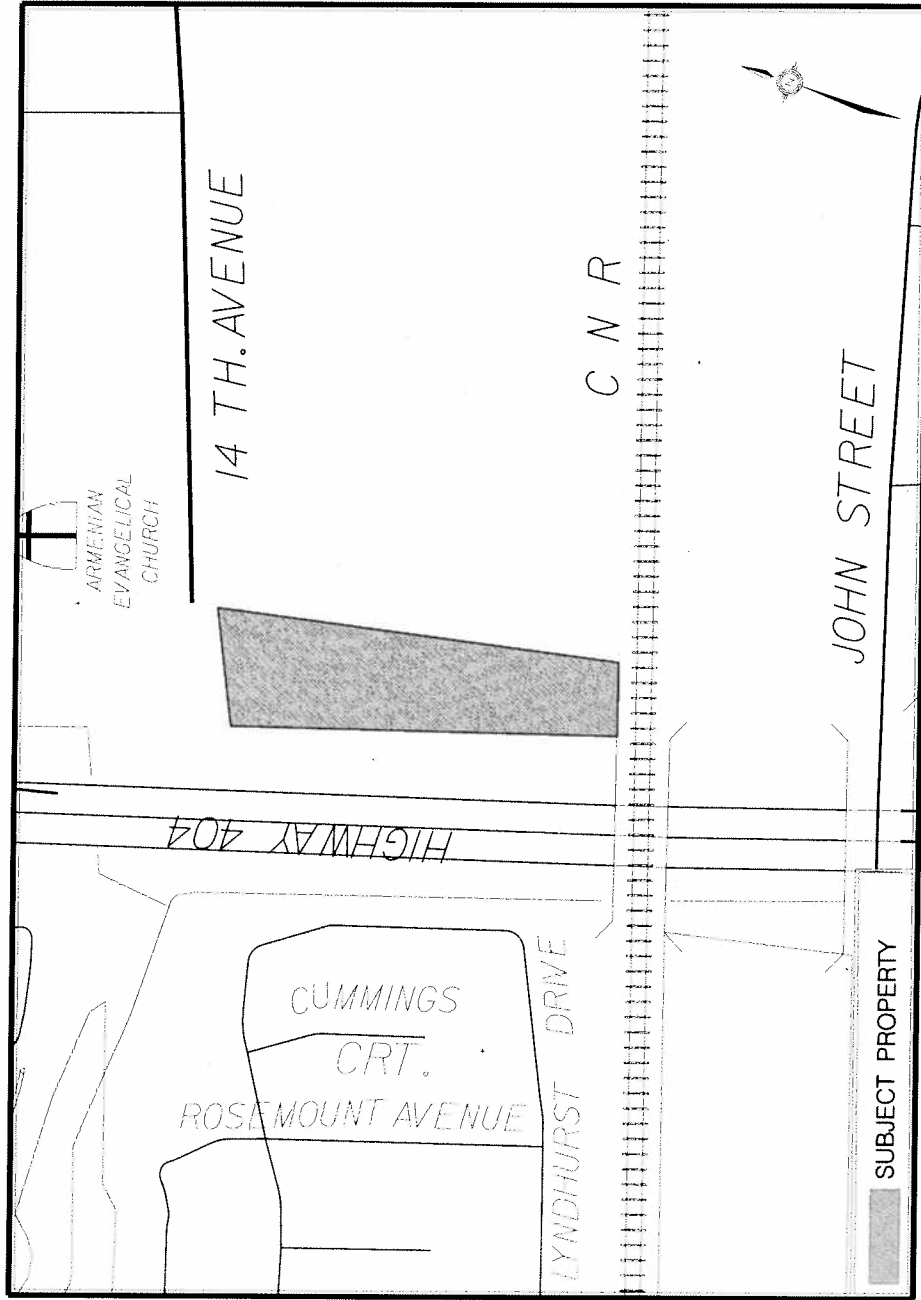

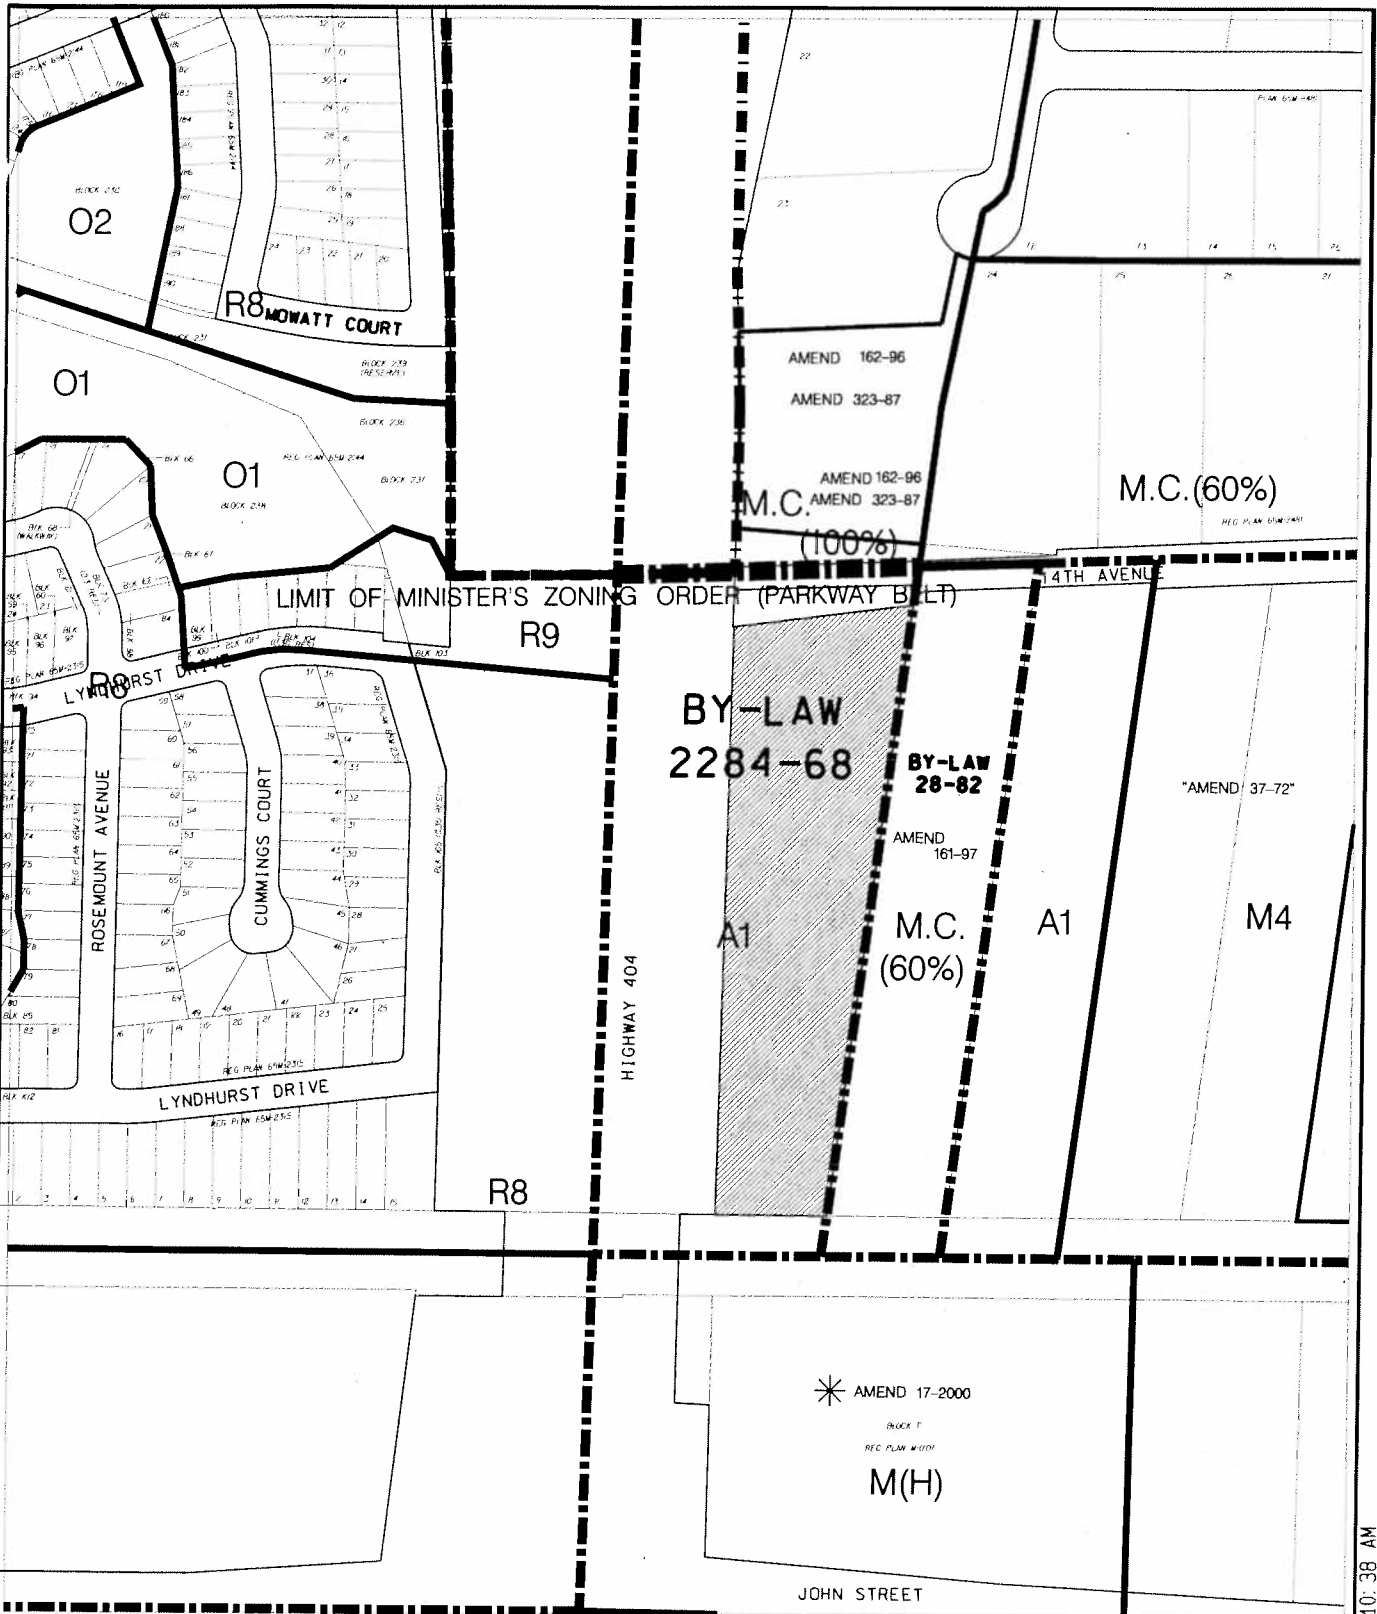

AREA CONTEXT /ZONING

APPLICANT: ONTARIO REALTY CORPORATION
2601 14TH AVENUE

FILE No: ZA.08126293 (TK)



DEVELOPMENT SERVICES COMMISSION

DWN BY: CPW

CHK BY: TK

SCALE 1:

SUBJECT PROPERTY

DATE: 12/2008

FIGURE No.2


ZA08126293.DGN 12/12/2008 10:10:38 AM



AIR PHOTO (2007)

APPLICANT: ONTARIO REALTY CORPORATION
2601 14TH AVENUE

FILE No: ZA. 08126293 (TK)

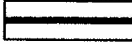
 SUBJECT PROPERTY
DATE: 12/12/08

MARKHAM DEVELOPMENT SERVICES COMMISSION

DWN BY: CPW CHK BY: TK SCALE 1:

FIGURE No.3



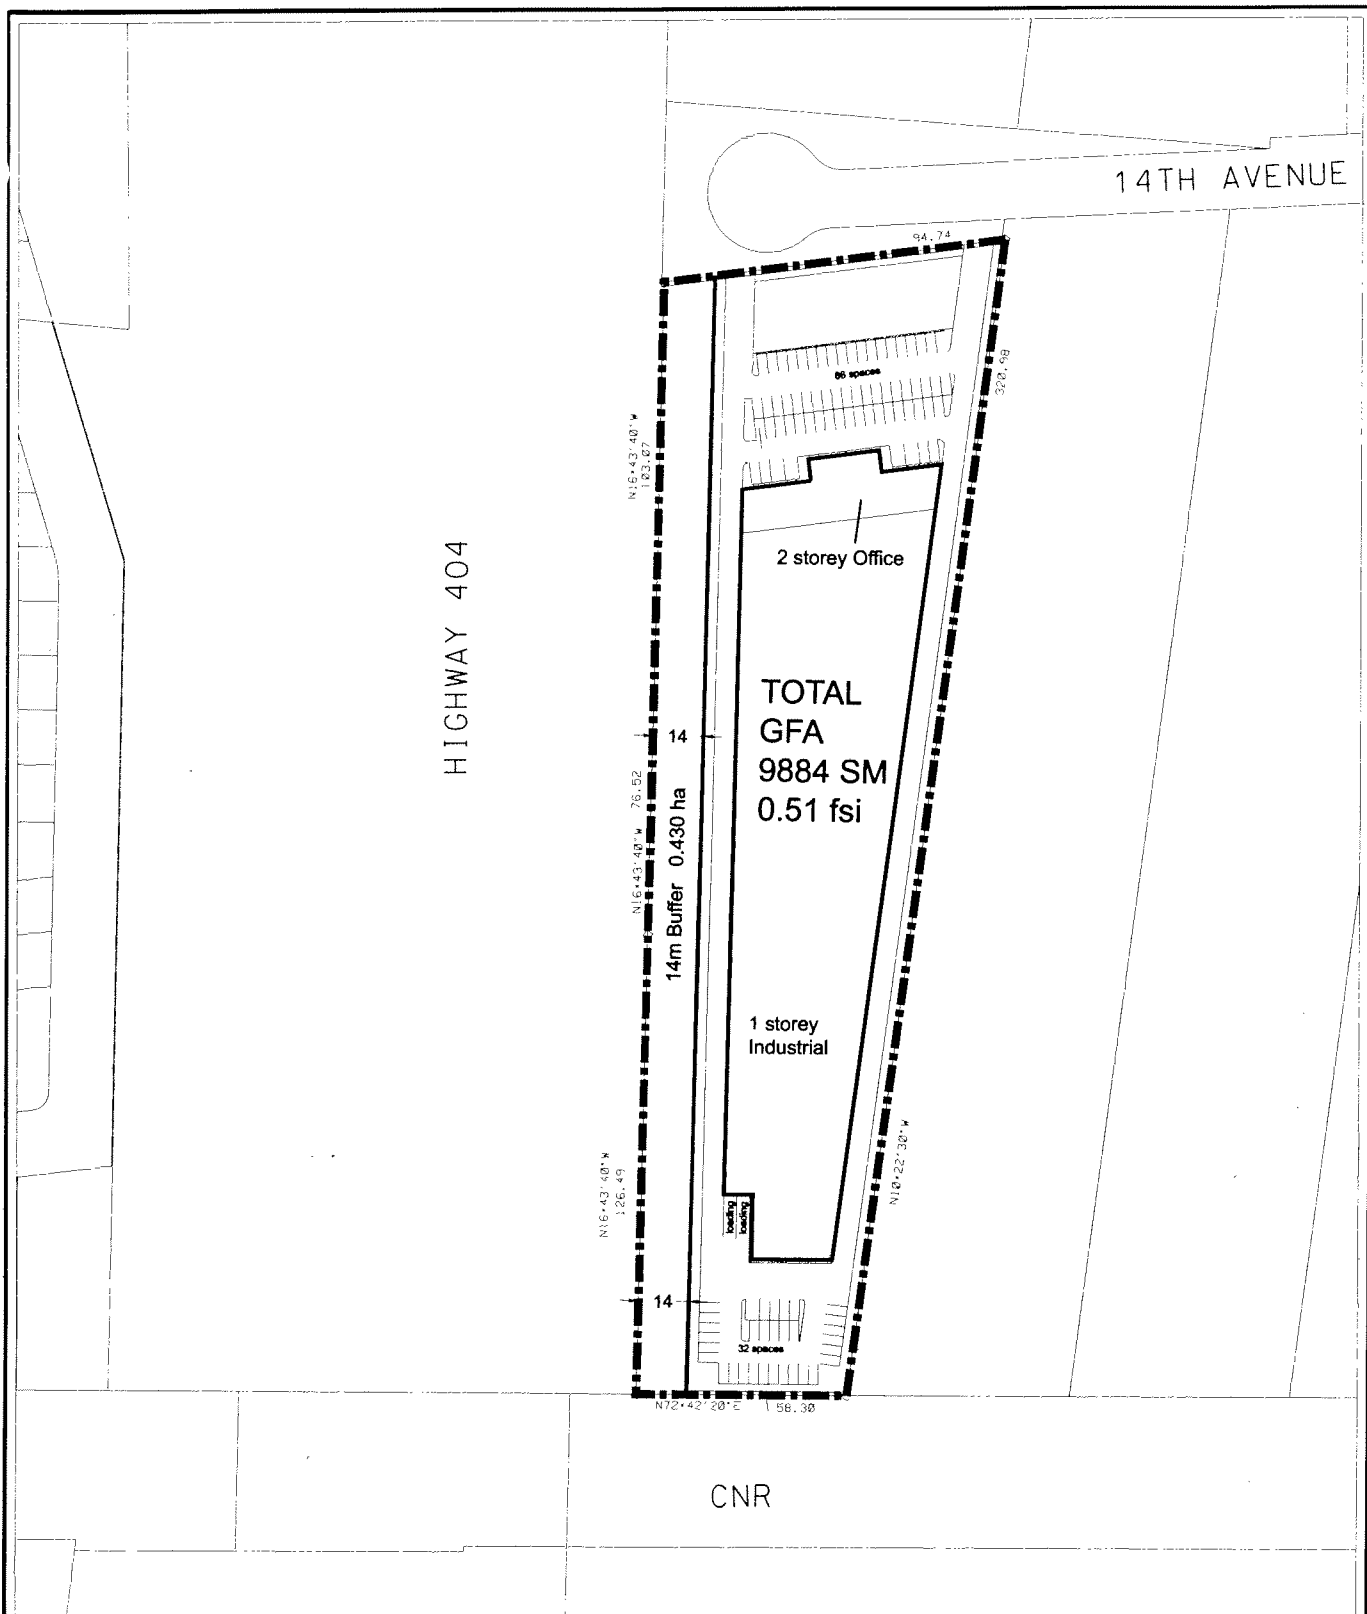

CONCEPTUAL SITE PLAN

APPLICANT: ONTARIO REALTY CORPORATION
2601 14TH AVENUE

FILE No: ZA. 08126293 (TK)



DEVELOPMENT SERVICES COMMISSION

DWN BY: CPW

CHK BY: TK

SCALE 1:

DATE: 12/12/08

FIGURE No.4

ZA08126293.DGN 12/12/2008 11:24:18 AM