



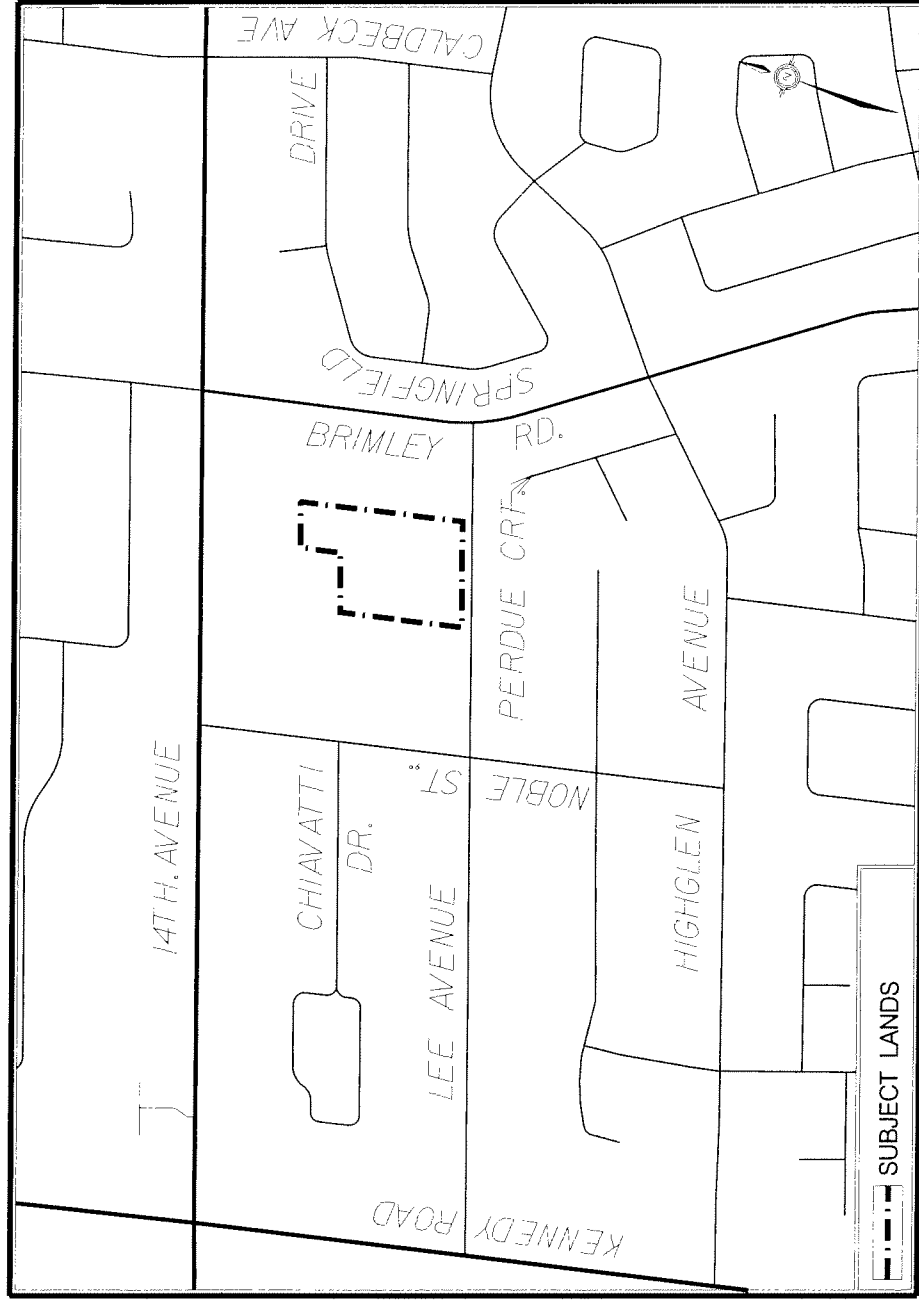

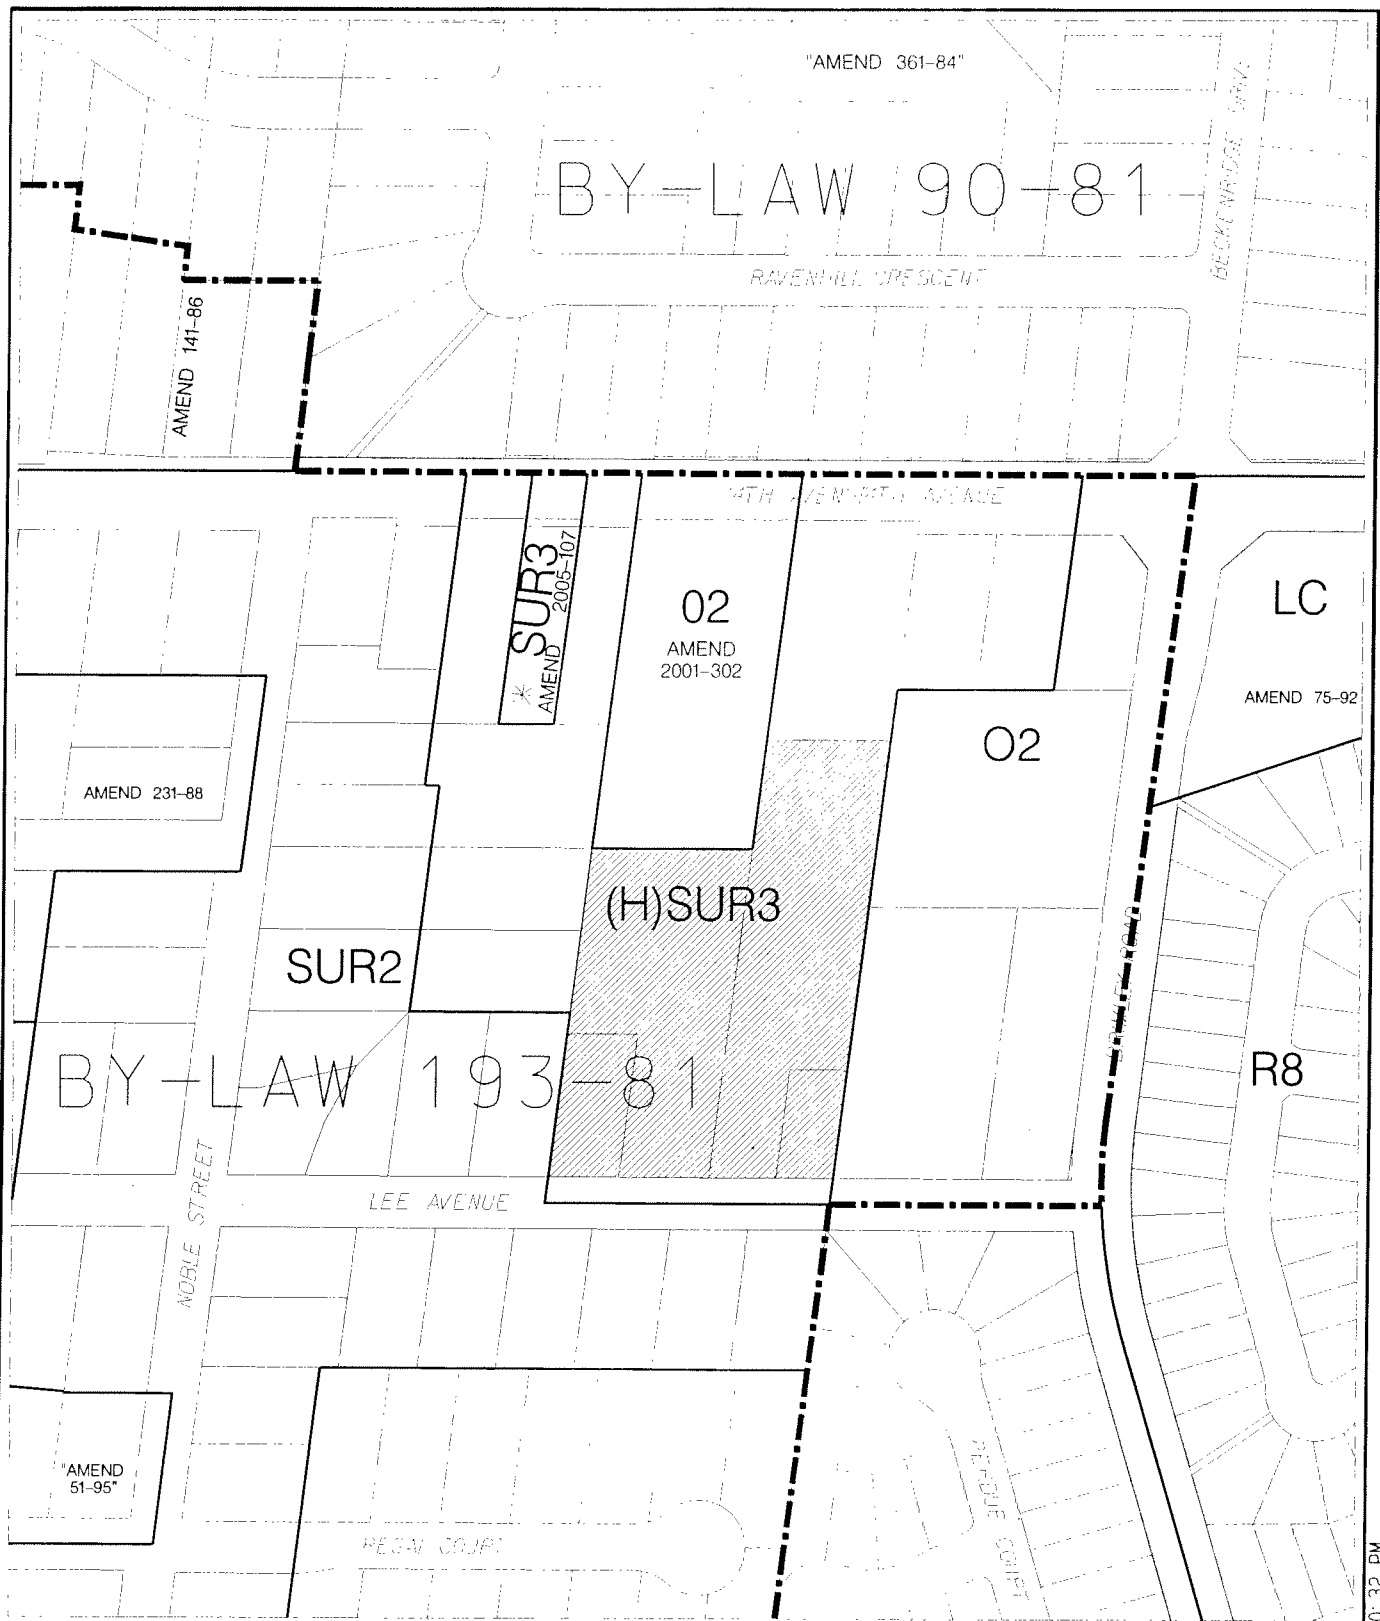

AREA CONTEXT/ZONING

APPLICANT: 1606090 ONTARIO LIMITED
78 & 90 LEE AVENUE

FILE No: SU05013073(TK)



DEVELOPMENT SERVICES COMMISSION

DWN BY: DD

CHK BY: TK

SCALE 1:



SUBJECT LANDS

DATE: 05/16/07

FIGURE No.2

SU05013073.dgn 20/03/2008 4:20:32 PM



AIR PHOTO 2007

APPLICANT: 1606090 ONTARIO LIMITED
78 & 90 LEE AVENUE

FILE No: SU05013073(TK)




DEVELOPMENT SERVICES COMMISSION

DWN BY: DD

CHK BY: TK

SCALE 1:

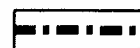


SUBJECT LANDS

DATE: 05/16/07



FIGURE No.3

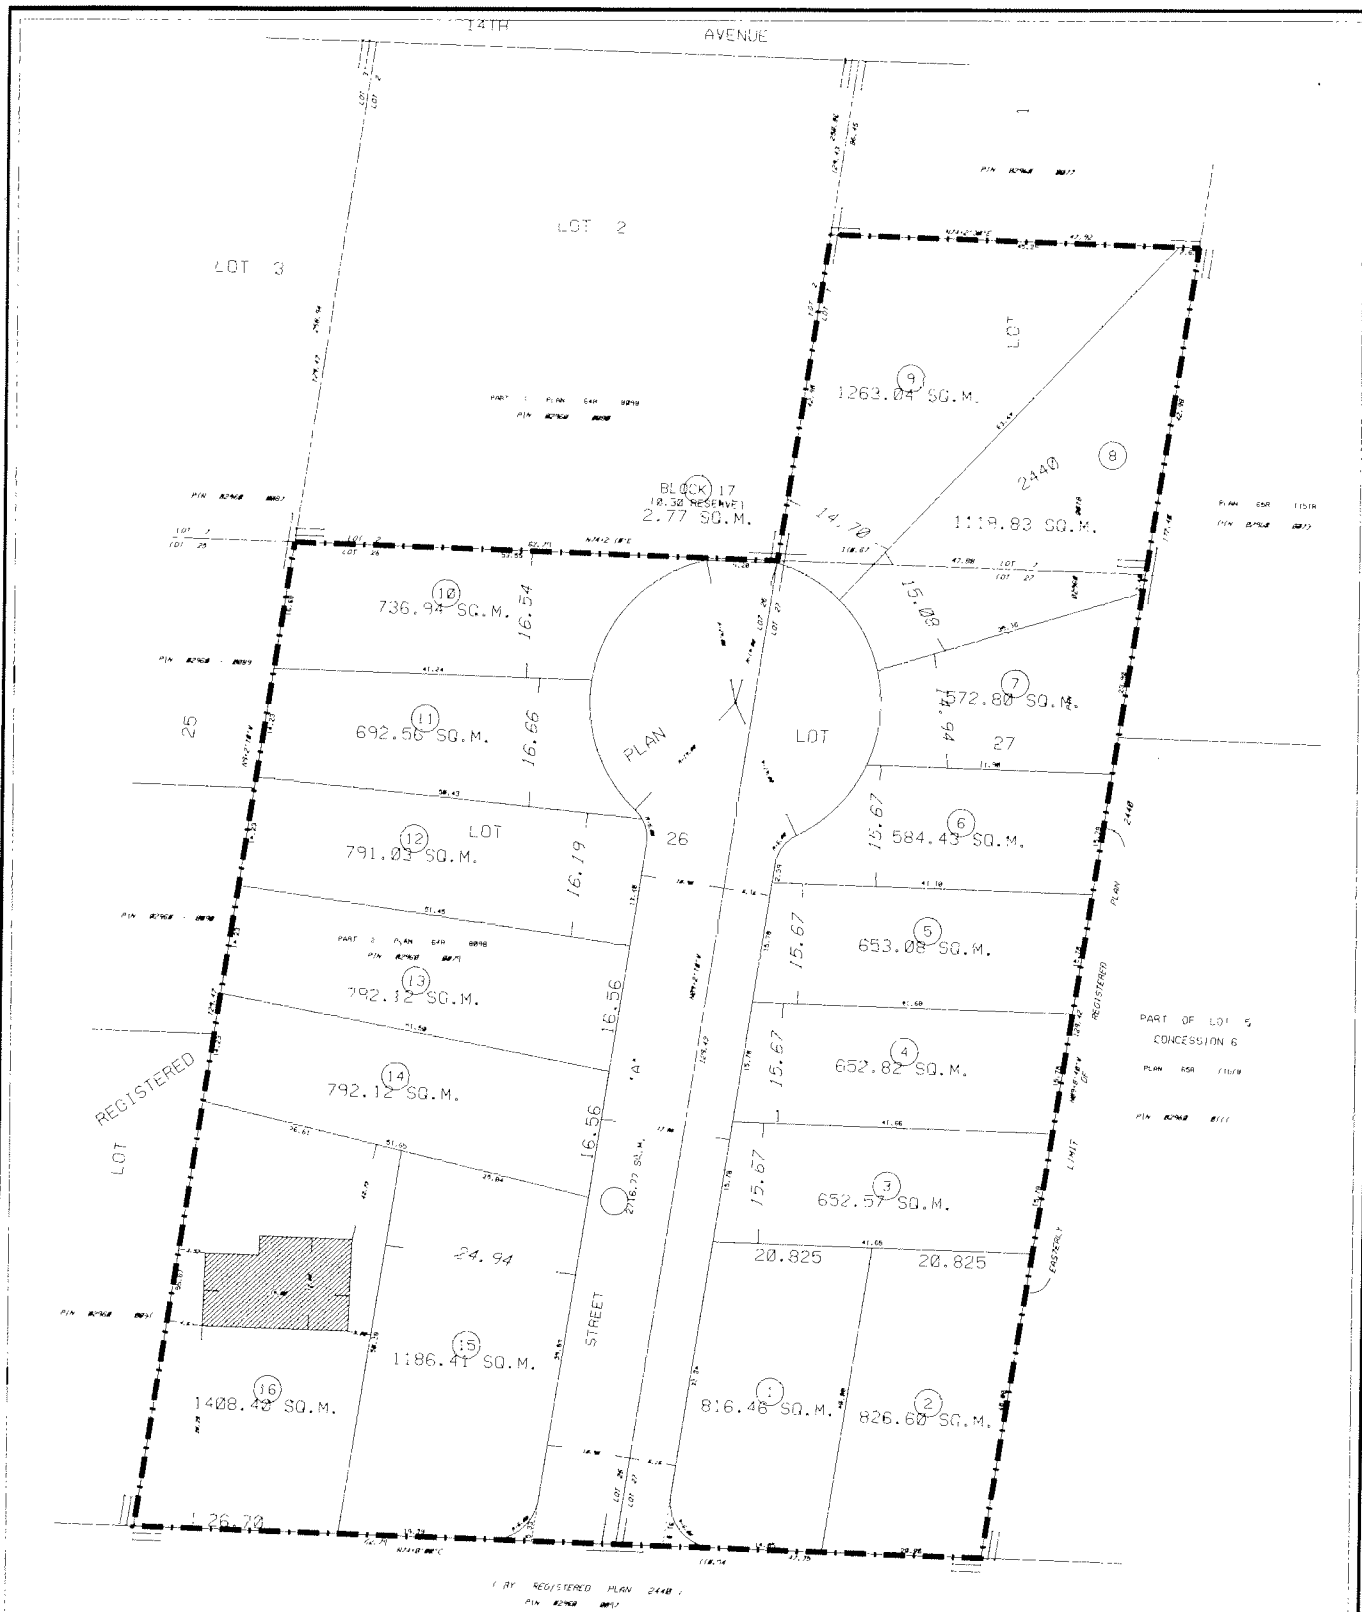

ORIGINAL PLAN OF SUBDIVISION

APPLICANT: 1606090 ONTARIO LIMITED
78 & 90 LEE AVINUE

FILE No: SU05013073;ZA05013080 (NS)




DEVELOPMENT SERVICES COMMISSION

DWN BY: DD

CHK BY: NS

SCALE 1:

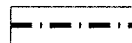


SUBJECT LANDS

DATE: 05/05/27

FIGURE No.4

SU05013073.dgn 16/05/2007 3:51:50 PM

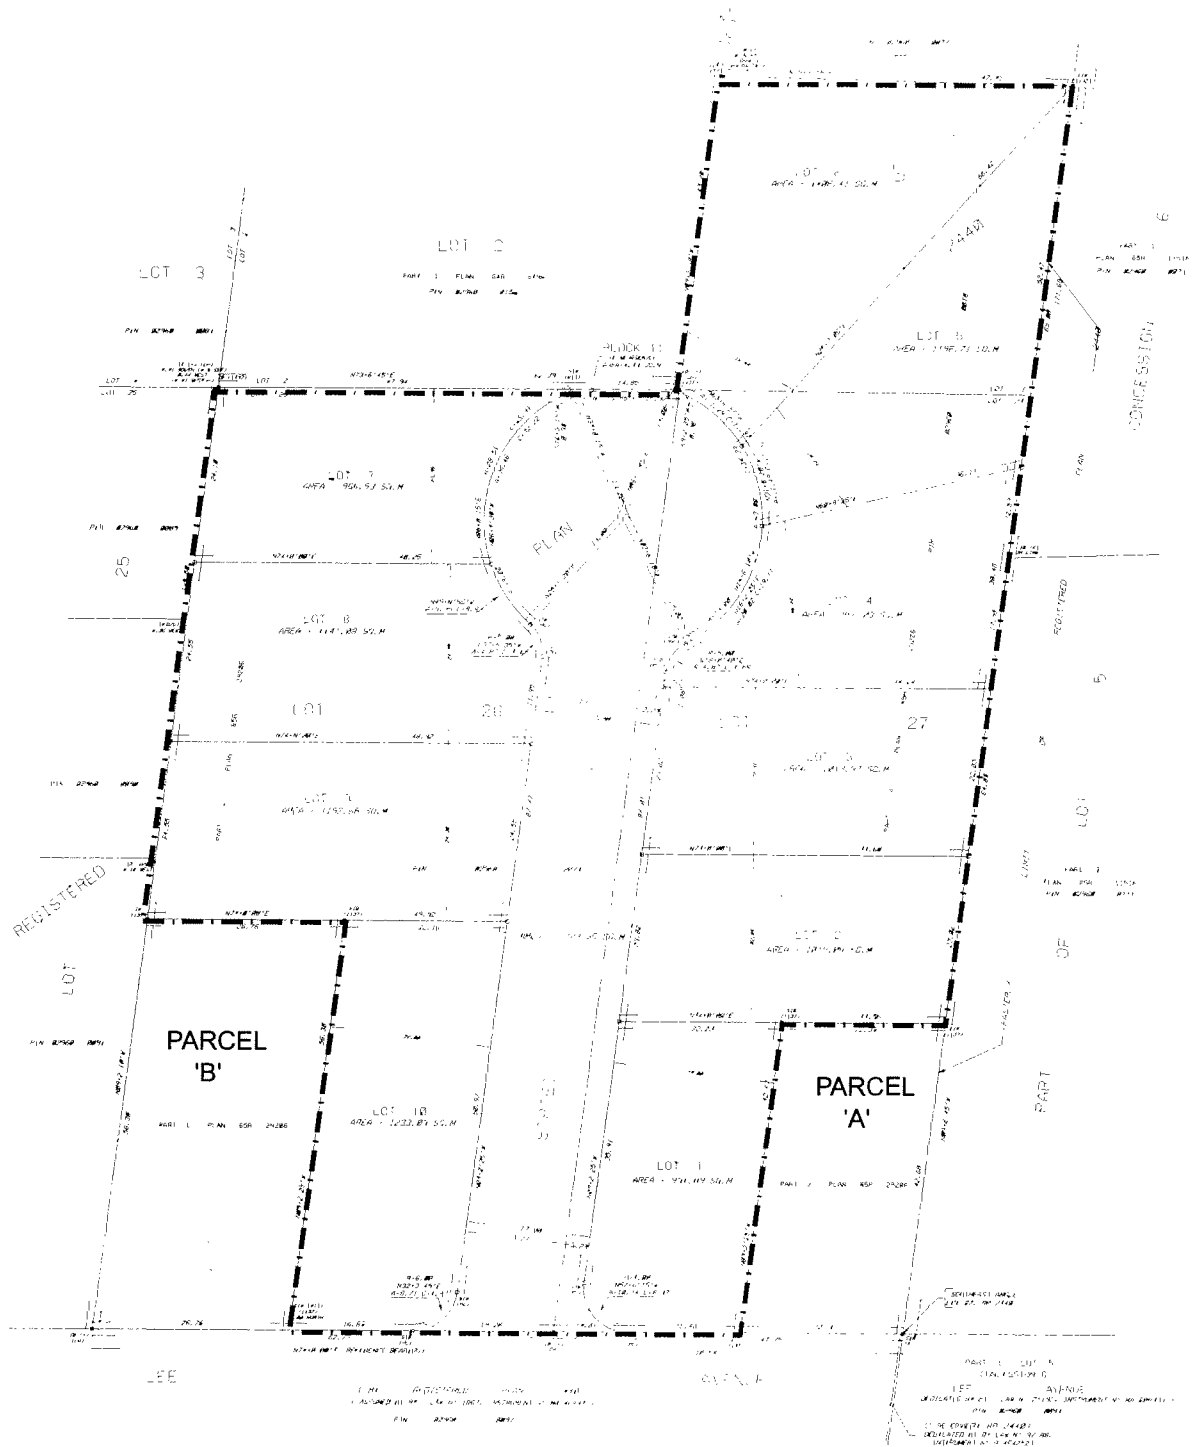

REVISED DRAFT PLAN OF SUBDIVISION

APPLICANT: 1606090 ONTARIO LIMITED
78 & 90 LEE AVENUE

FILE No: SU05013073(TK)



DEVELOPMENT SERVICES COMMISSION

DWN BY: DD

CHK BY: TK

SCALE 1:

SUBJECT LANDS

DATE: 05/16/07

FIGURE No. 5

SU05013073.dgn 20/03/2008 4:24:45 PM