


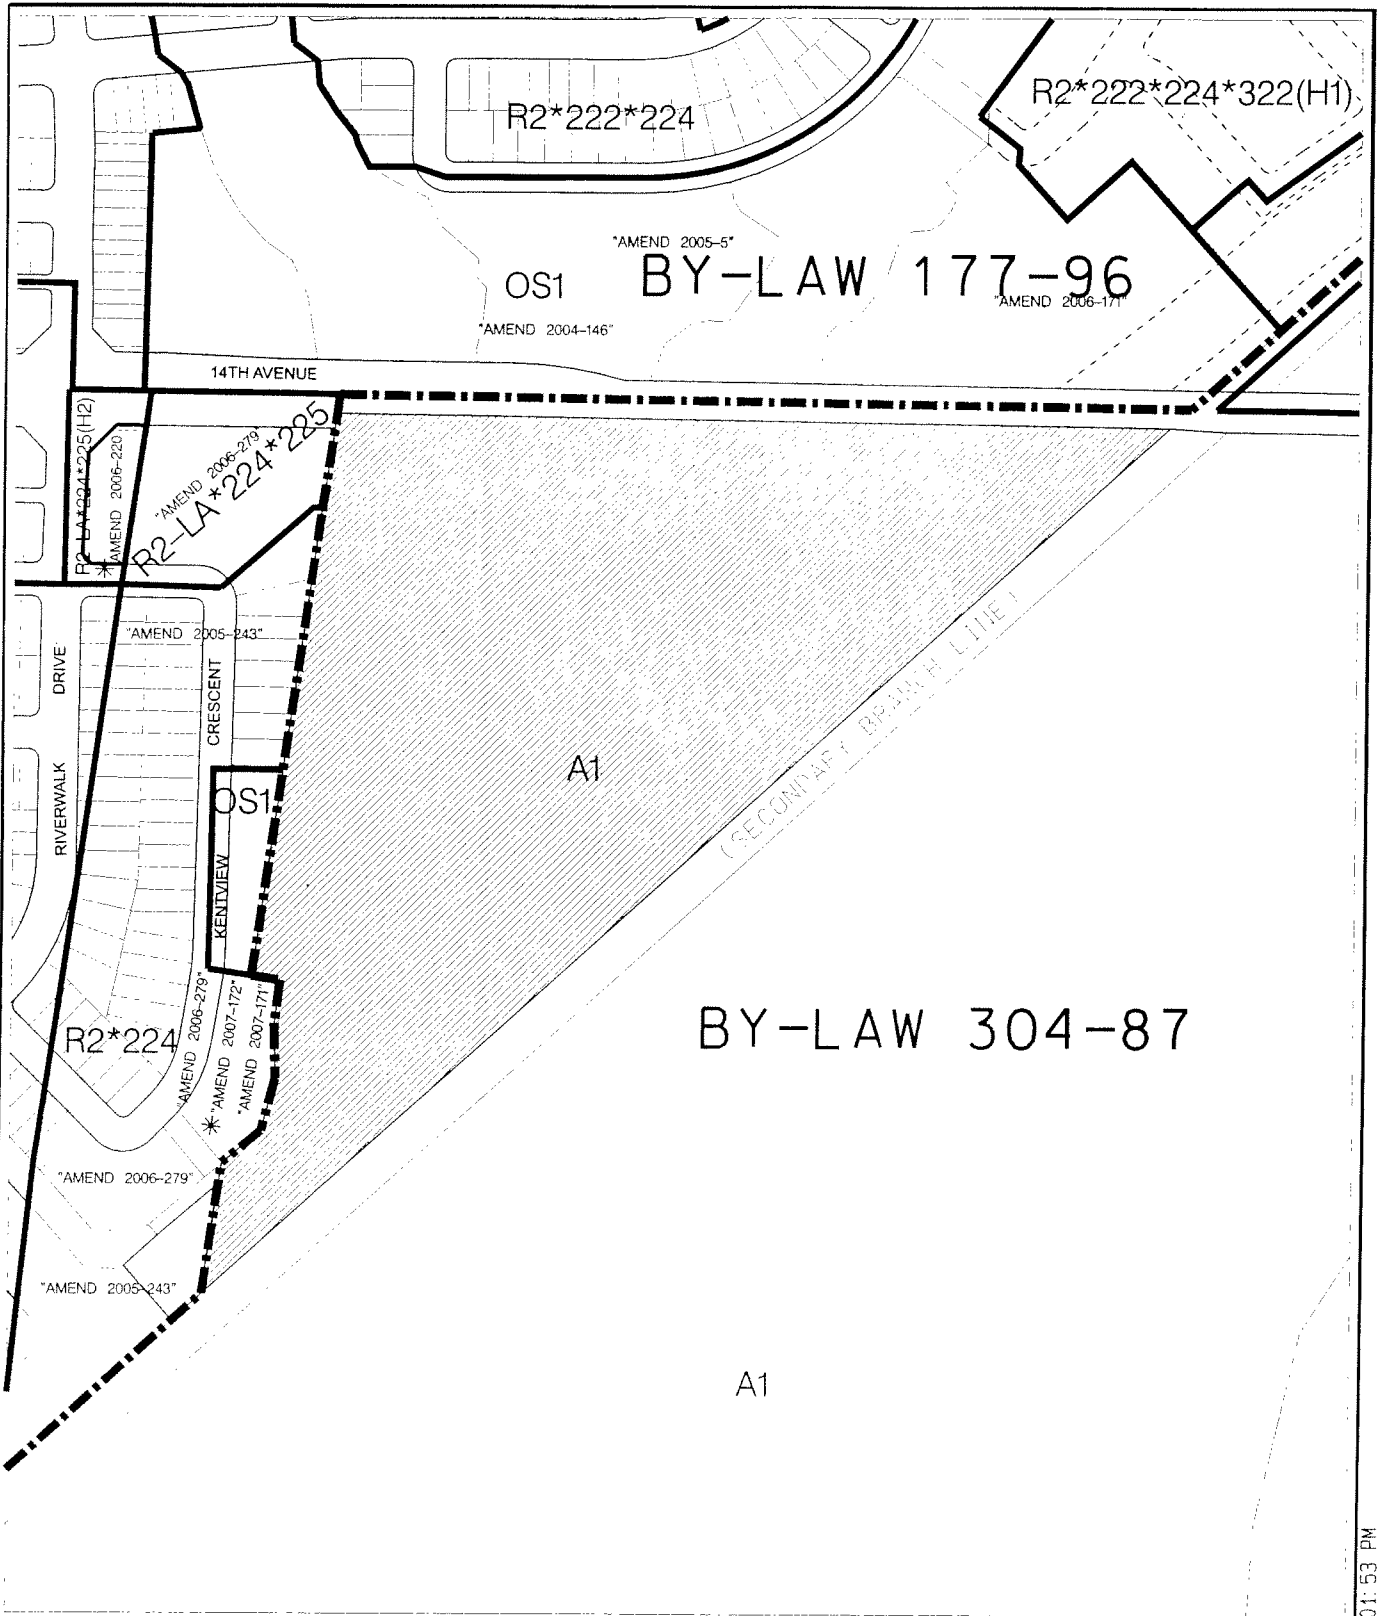



AREA CONTEXT /ZONING

APPLICANT: ATTILO VETTESE
7085 14TH AVENUE

FILE No: ZA.08110187 & SU.08110200 (NS)



DEVELOPMENT SERVICES COMMISSION

DWN BY: CPW

CHK BY: NS


SCALE 1:

SUBJECT LANDS

DATE: 27/03/08

FIGURE No.2

27/03/2008 12:01:53 PM
2808110187.DGN

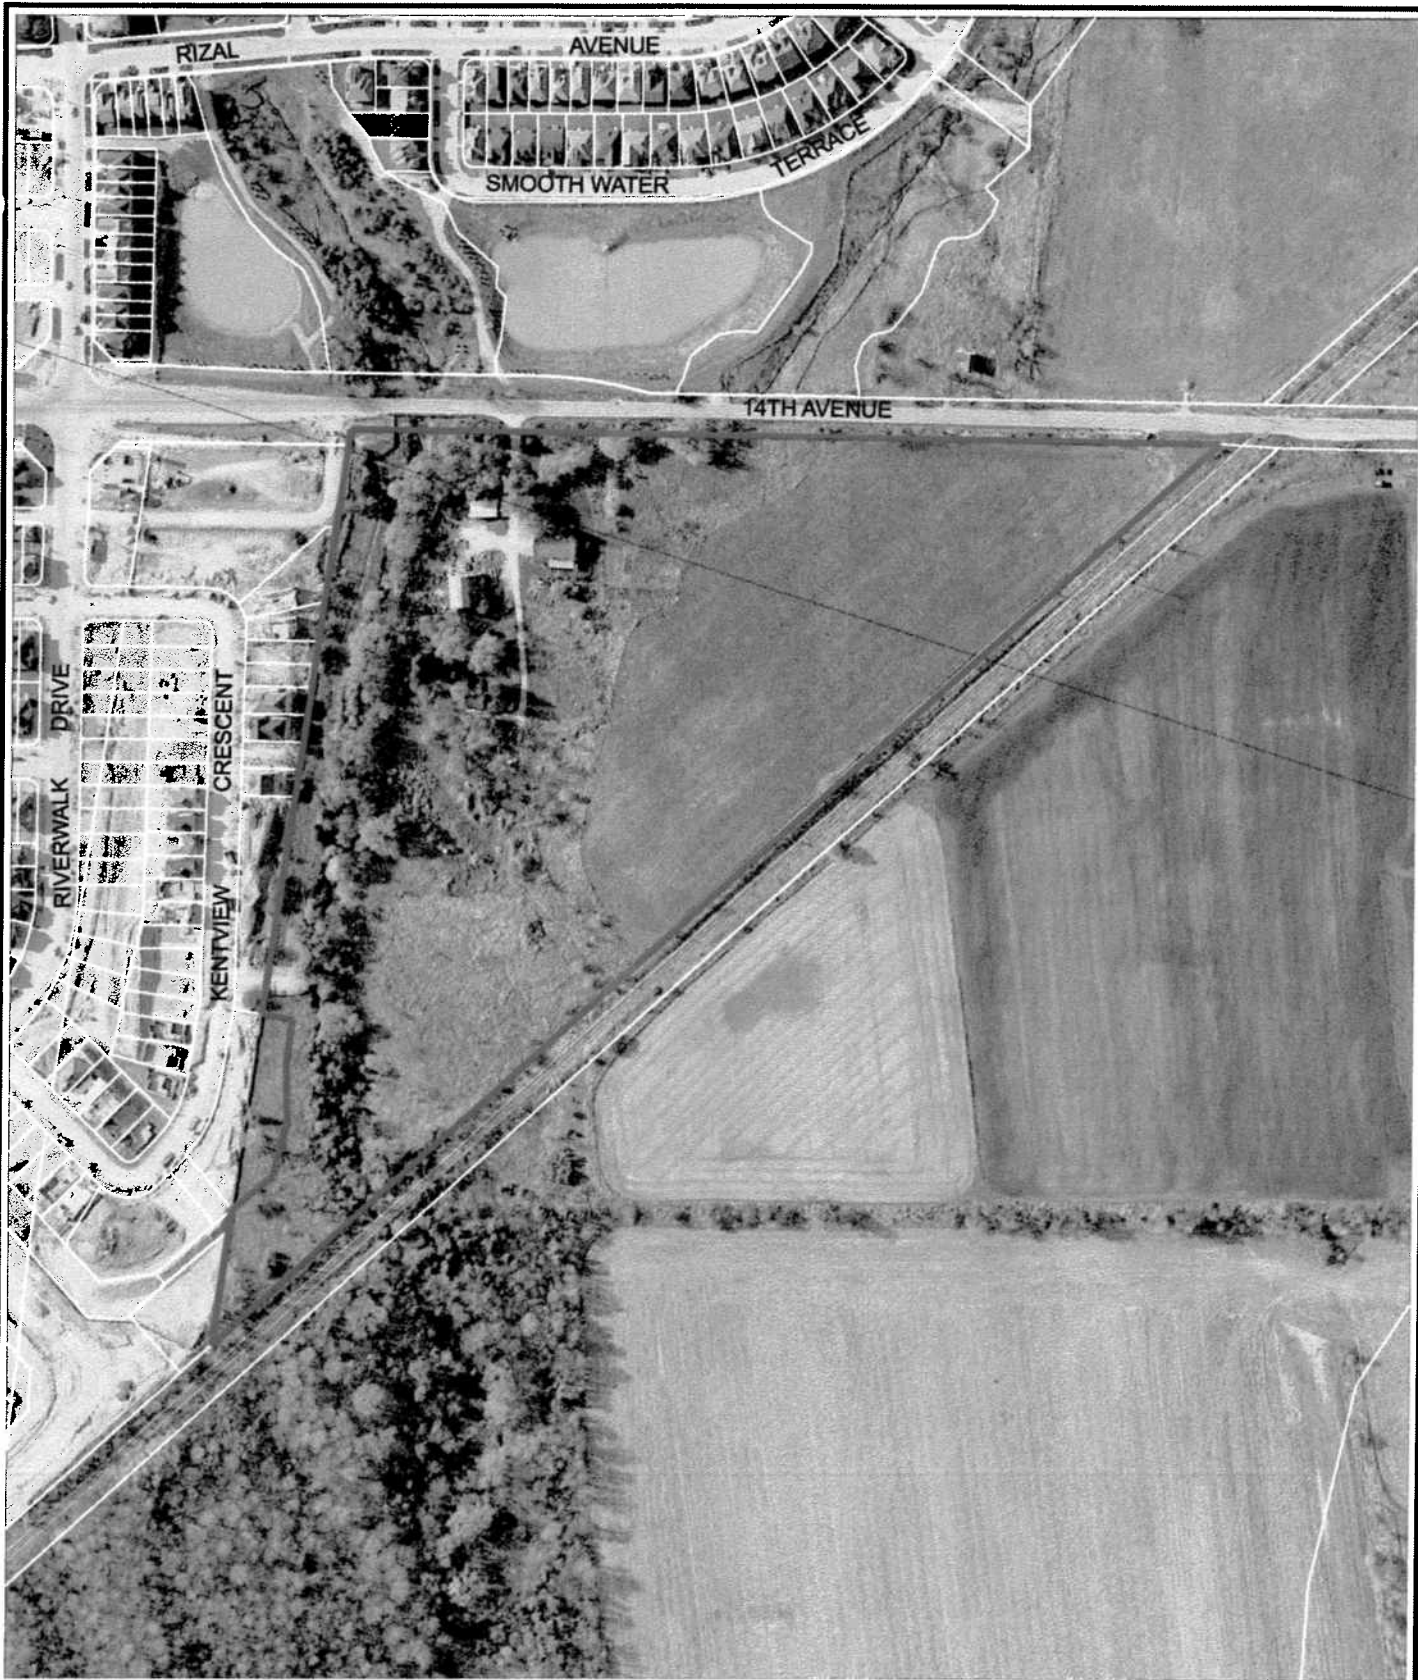


AIR PHOTO (2007)

APPLICANT: ATTILO VETTESE
7085 14TH AVENUE

FILE No: ZA. 08110187 & SU. 08110200 (NS)



DEVELOPMENT SERVICES COMMISSION

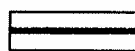

SUBJECT LANDS

DATE: 27/03/08

DWN BY: CPW

CHK BY: NS

SCALE 1:

FIGURE No.3

REGISTERED PLAN 68M-3837

REGISTERED PLAN 68M-3837

14TH AVENUE

KENTVIEW CRESCENT

DONALD COUSENS PARKWAY

COMPANY

PACIFIC RAILWAY

CANADIAN

LANDS OF THE

PROPOSED DRAFT PLAN OF SUBDIVISION

APPLICANT: ATTILO VETTESE
7085 14TH AVENUE

FILE No: ZA.08110187 & SU.08110200 (NS)

DATE: 27/03/08



DEVELOPMENT SERVICES COMMISSION

DWN BY CPW

CHK BY: NS

SCALE 1:

FIGURE No.4

za08110187.dgn 28/03/2008 11:47:52 AM