


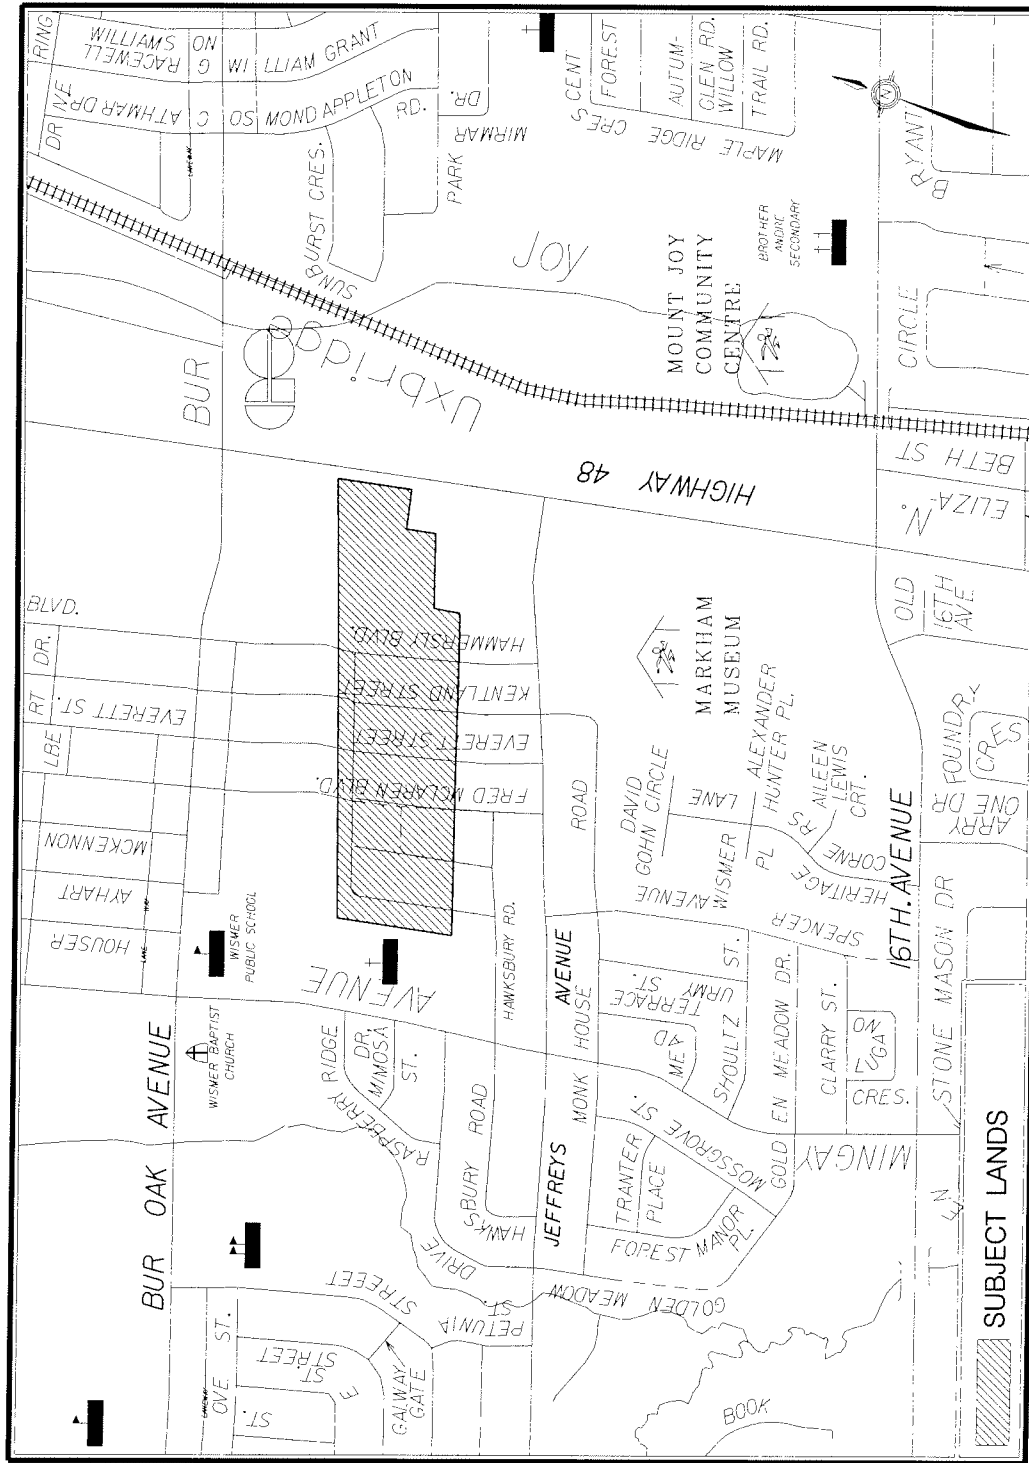




AIR PHOTO 2005

APPLICANT: MATRUNDOLA, BLACKMORE, PACITTO & RIZZI
HIGHWAY 48 NORTH OF EDWARD JEFFREYS AVENUE

FILE No: SU02111460




DEVELOPMENT SERVICES COMMISSION

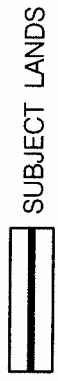

DATE: 06/02/0

DRAWN BY: RK CHECKED BY: GS SCALE 1:

FIGURE No.3

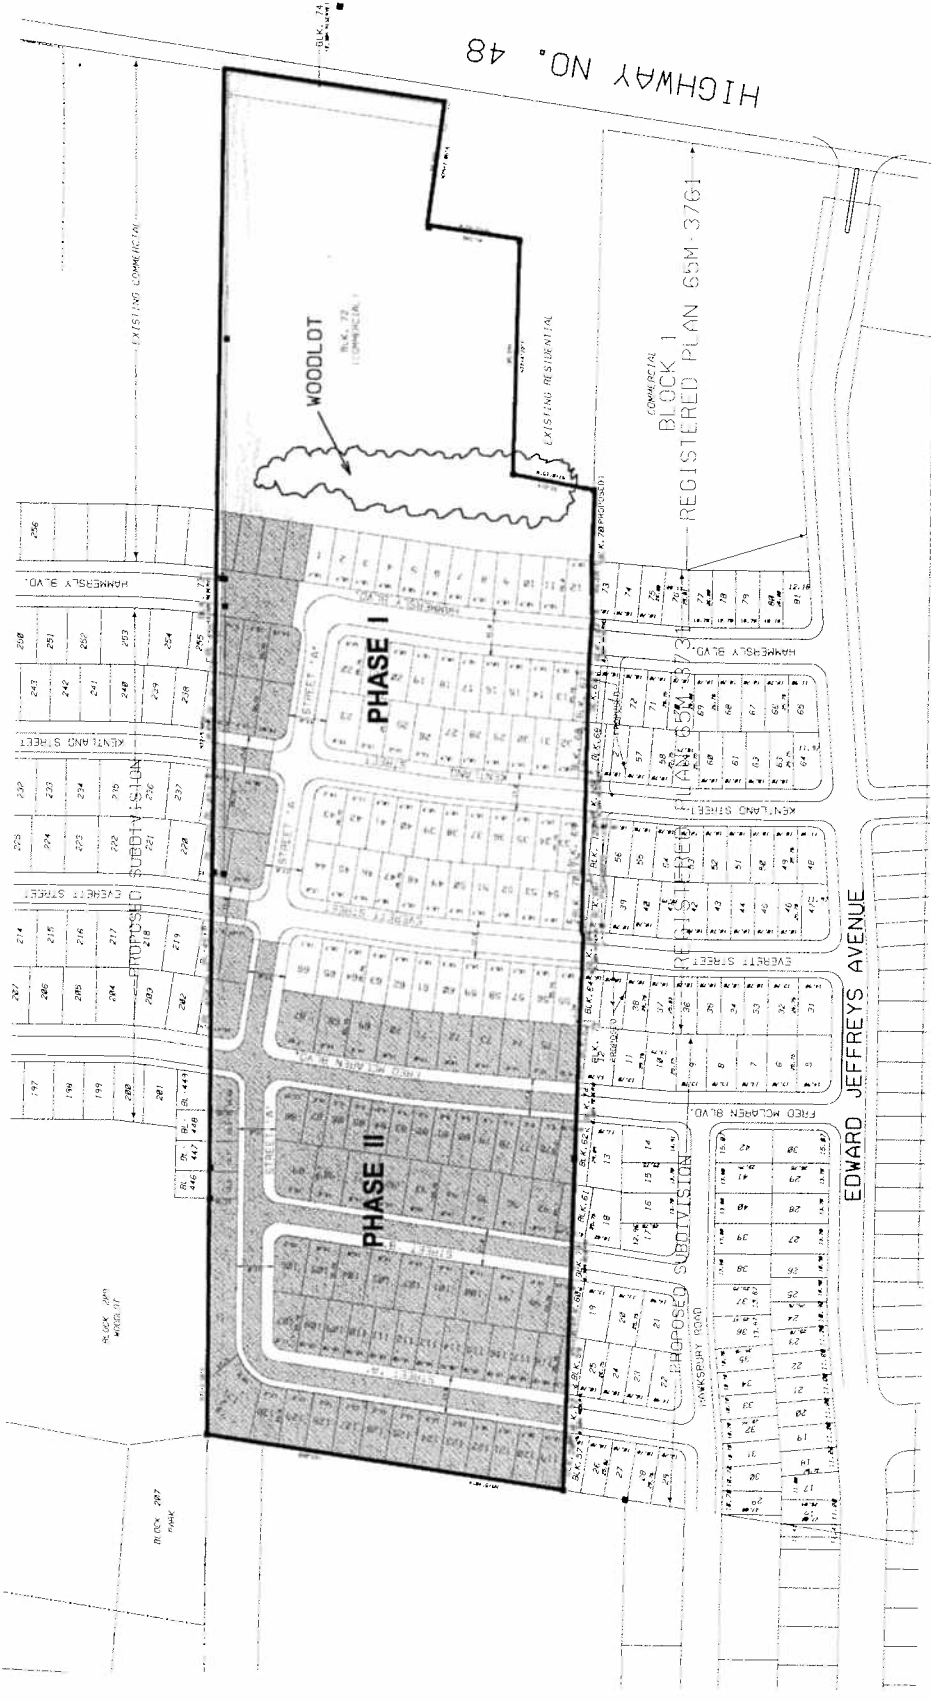

PROPOSED PLAN OF SUBDIVISION

APPLICANT: MATRUNDOLA, BLACKMORE, PACITTO & RIZZI
HIGHWAY 48 NORTH OF EDWARD JEFFREYS AVENUE

FILE No: SU02111460



DEVELOPMENT SERVICES COMMISSION

SUBJECT LANDS

DATE: 061020

FIGURE No.4

DRAWN BY: RK CHECKED BY: GS SCALE 1: