


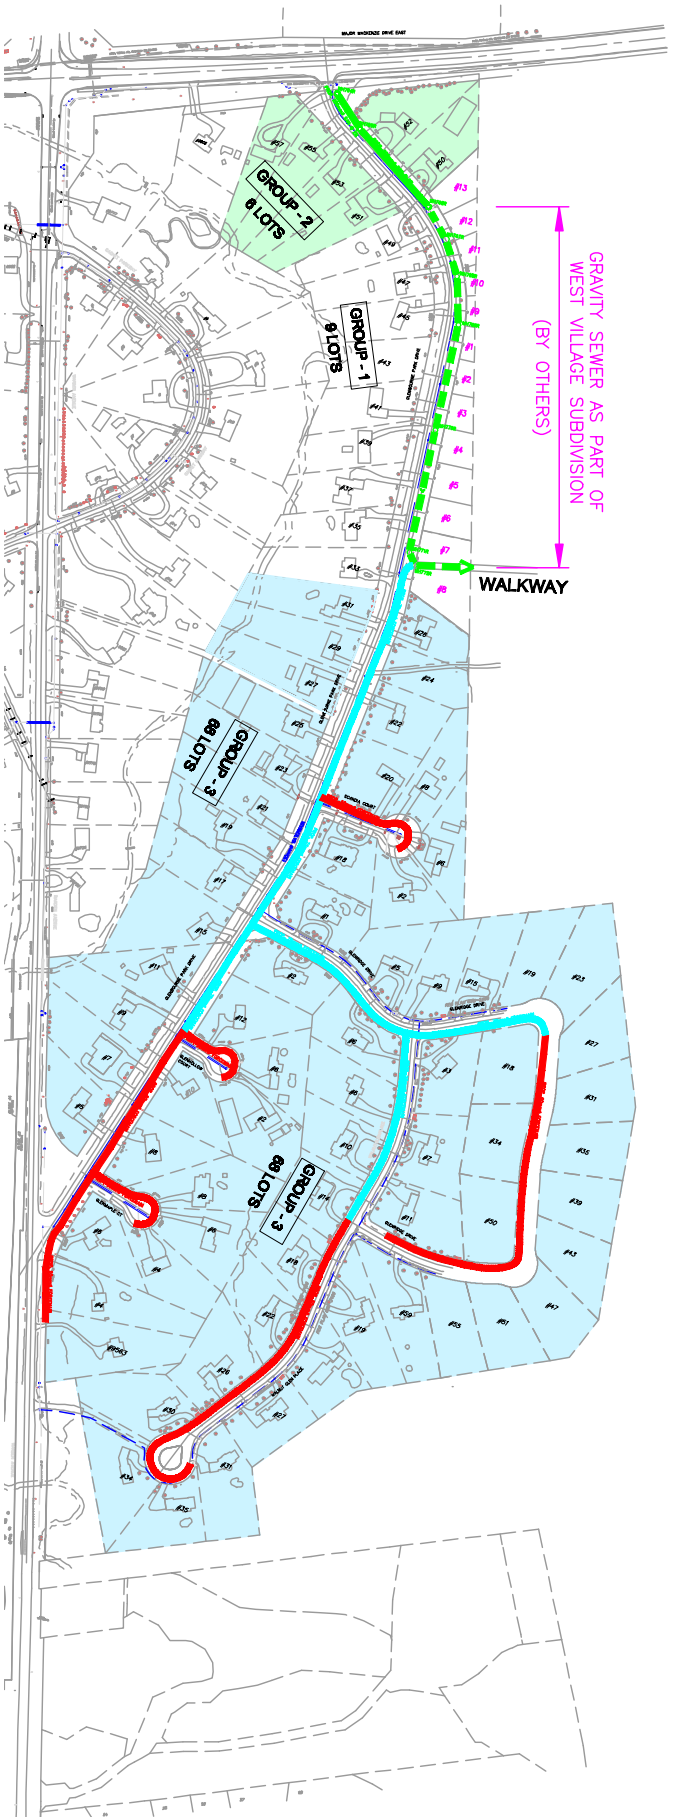

GRAVITY SEWER AS PART OF
WEST VILLAGE SUBDIVISION
(BY OTHERS)

WALKWAY

OPTION "A"

**GRAVITY SEWER - NORTH OF WALKWAY +
FORCEMAIN - SOUTH OF WALKWAY AND ALONG SIDE STREETS**

LEGEND:

EX. GRAVITY SANITARY SEWER (BY OTHERS)

PROP. GRAVITY SANITARY SEWER

PROP. 75mmØ FORCEMAIN

PROP. 50mmØ FORCEMAIN

**GLENBOURNE PARK DRIVE
SAINTMARY SEWER
OPTION "A"**

Submitted By	Checked By	Project No.
Drawn By	Approved By	09-002
Designed By	Date	Drawing No.
Scale	Mod. 12, 2008	Sheet No.

Scale	W15
Project No.	9K-1