
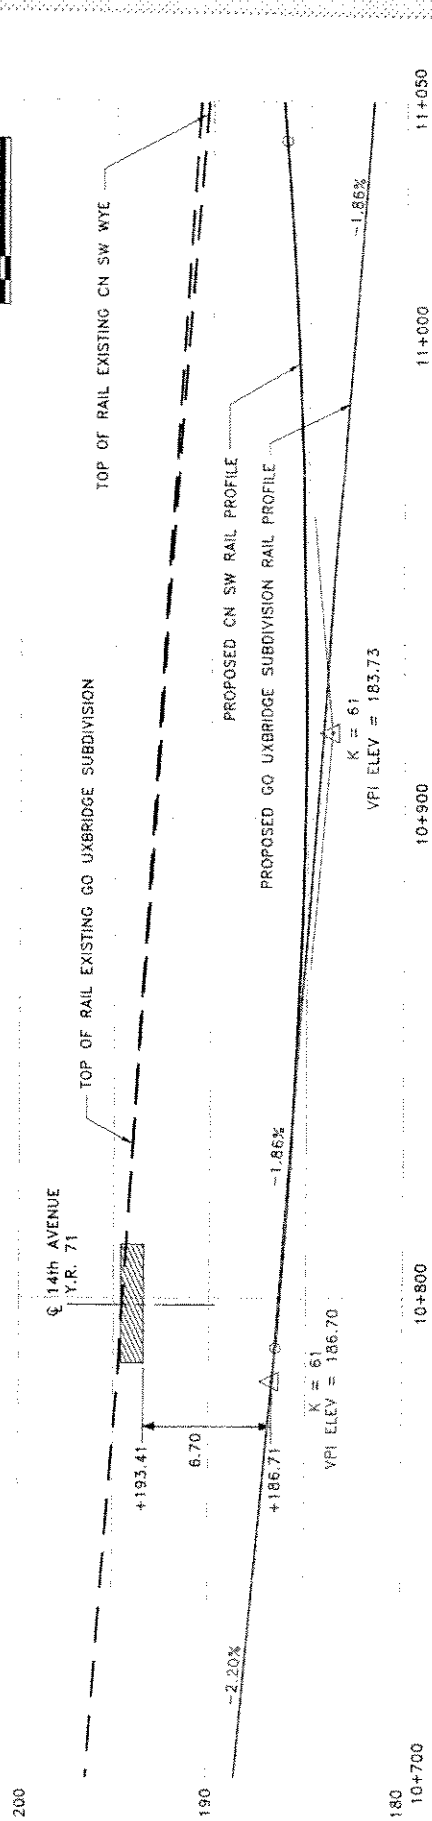
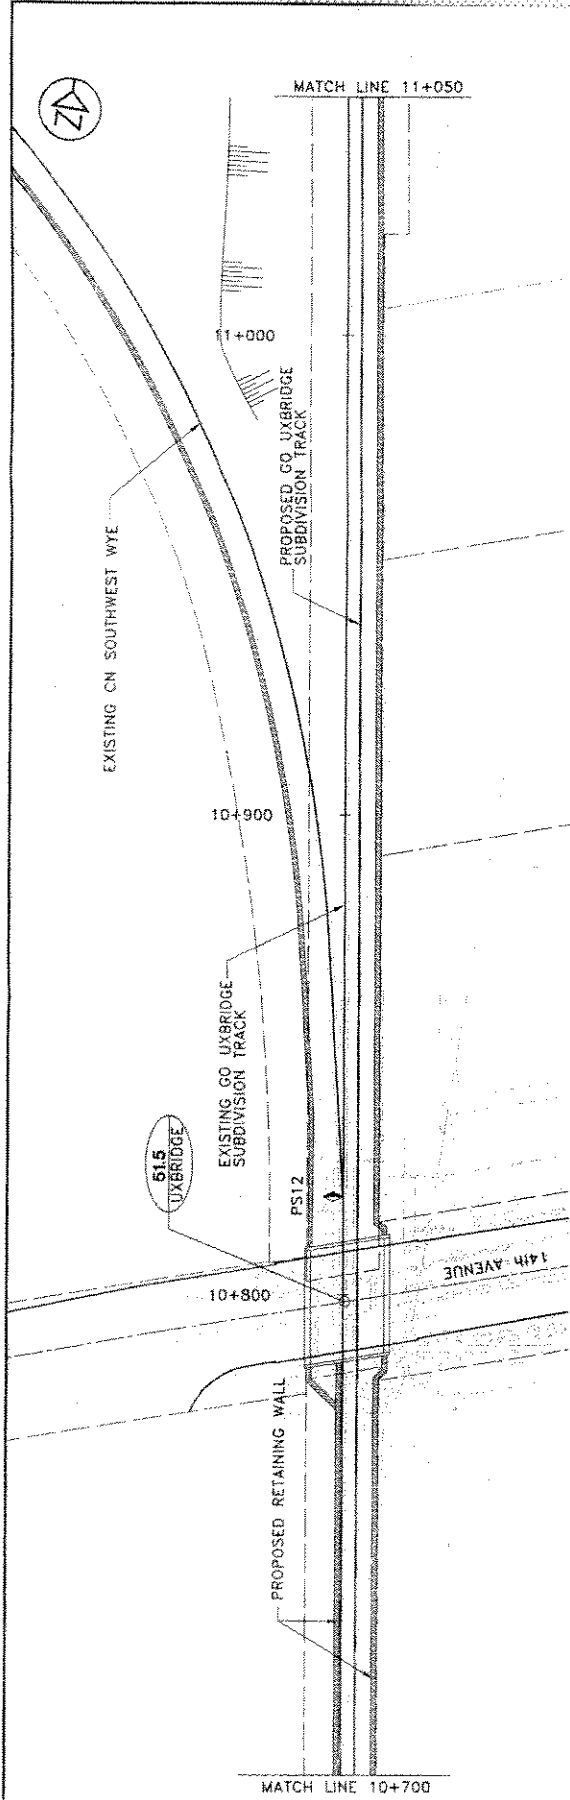


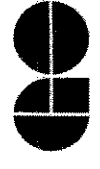

 MORRISON HERSHFIELD	HAGERMAN RAIL- RAIL GRADE SEPARATION	 Transit	PREFERRED ALTERNATIVE PLAN AND PROFILE STATION 10+700 TO 11+050	PLATE No. 3
	<i>Attachment B-3H</i>			