



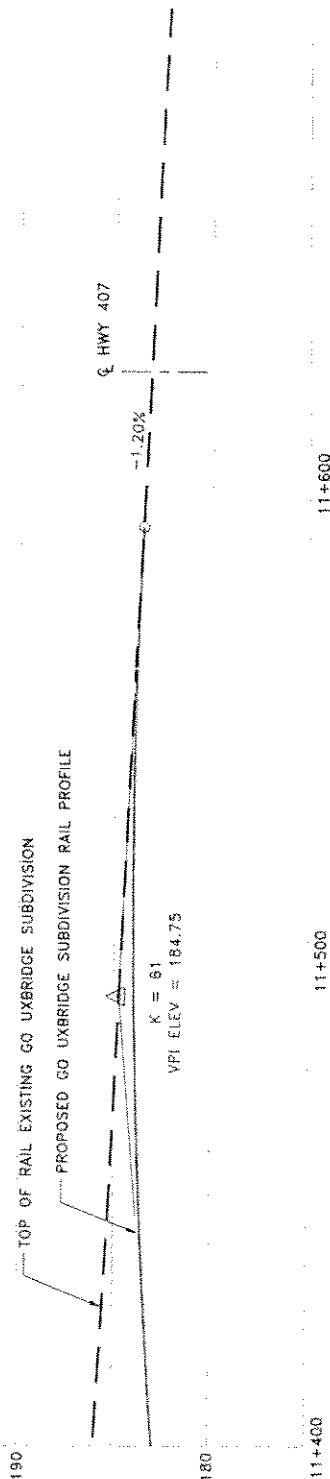

Abraham 05

PREFERRED ALTERNATIVE
PLAN AND PROFILE
STATION 11+400 TO 11+650

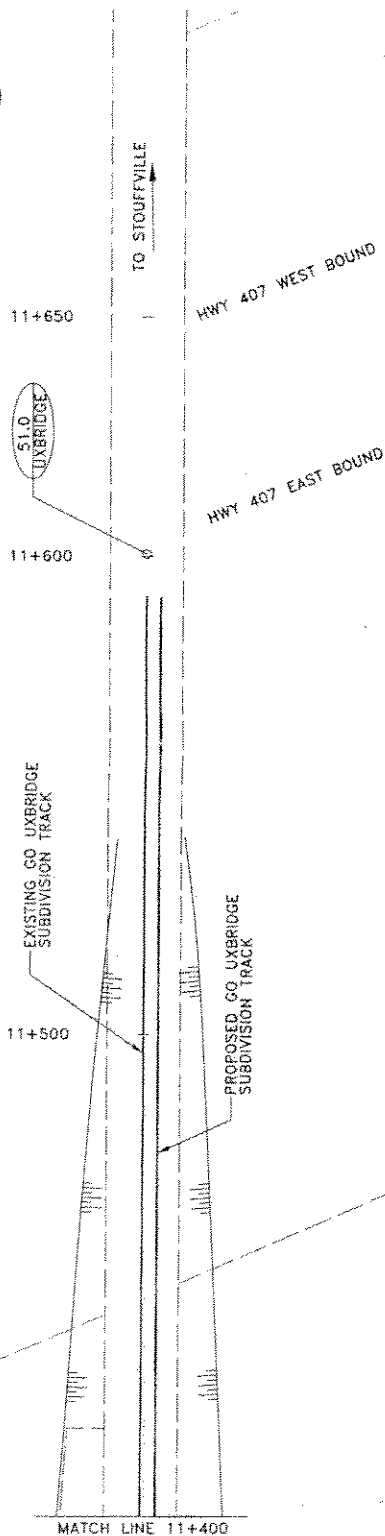

HAGERMAN RAIL- RAIL
GRADE SEPARATION

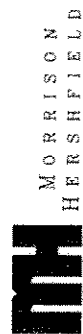


PLATE NO
5