


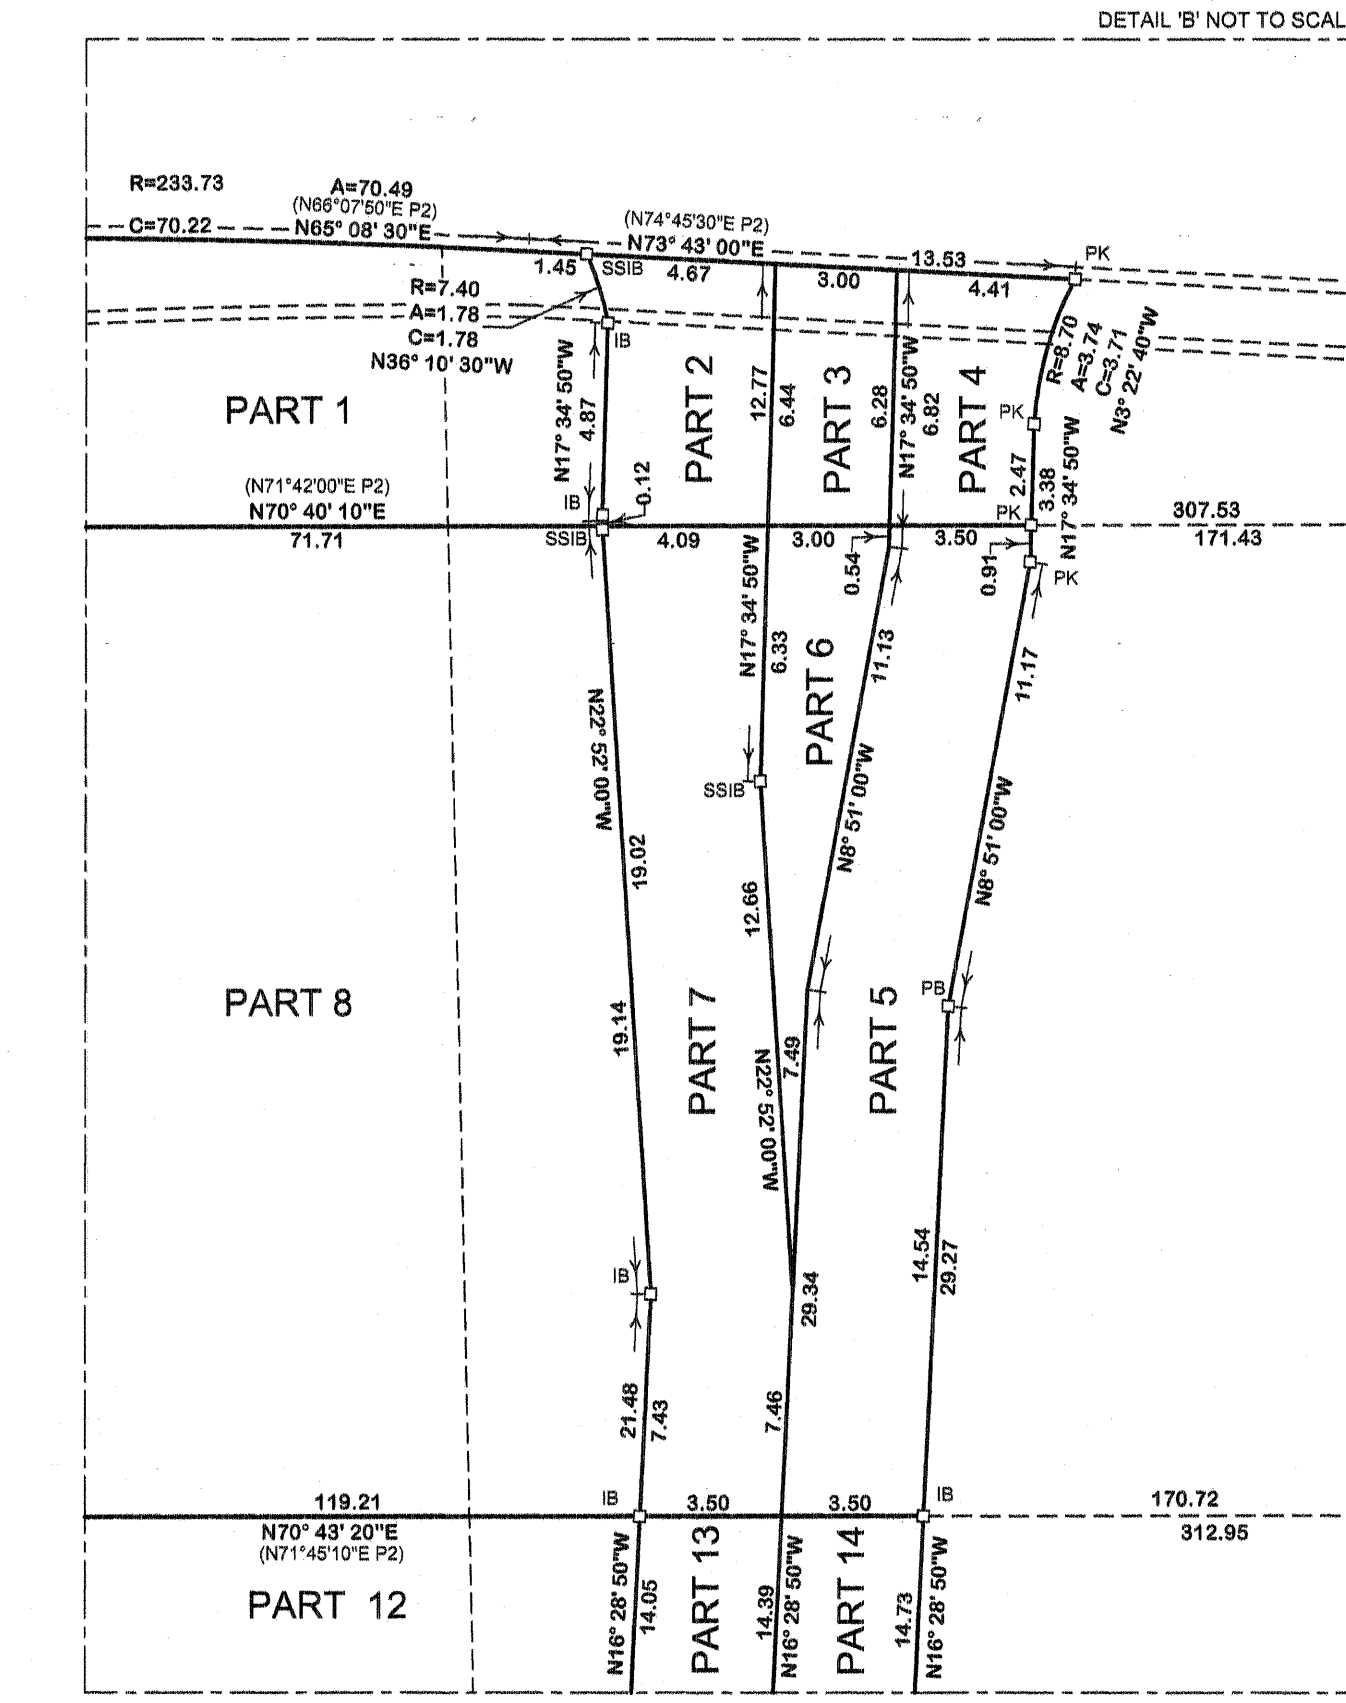

PLAN OF SURVEY OF
**PART OF LOT 9
CONCESSION 5**
(GEOGRAPHIC TOWNSHIP OF MARKHAM)
NOW IN THE
TOWN OF MARKHAM
REGIONAL MUNICIPALITY OF YORK

SCALE 1: 500



5 0 5 10 20 30 50 metres

WSP GEOMATICS ONTARIO LIMITED
ONTARIO LAND SURVEYORS
2018.

LEGEND

■	DENOTES	FOUND
□	DENOTES	PLANTED
SIB	DENOTES	STANDARD IRON BAR
SSIB	DENOTES	SHORT STANDARD IRON BAR
IB	DENOTES	IRON BAR
PIB	DENOTES	PLASTIC IRON BAR
WSP	DENOTES	WSP GEOMATICS ONTARIO LIMITED
MM	DENOTES	MM GEOMATICS ONTARIO LIMITED
1525	DENOTES	R AVIS SURVEYING INC. O.L.S.
1176	DENOTES	D.B. ROBERTS O.L.S.
JD6	DENOTES	J.D.BARNES LIMITED
RPE	DENOTES	RADY-PEPE & EDWARD SURVEYING LTD.
Q	DENOTES	ORIGIN UNKNOWN
WIT	DENOTES	WITNESSES
P1	DENOTES	PLAN 65R-35612
P2	DENOTES	PLAN 65R-27018
P3	DENOTES	PLAN 65R-37475

<i>Sheet 2 of 18</i> DATE _____		<i>Greg MacDonald</i> GREG MACDONALD ONTARIO LAND SURVEYOR	
 WSP Geomatics Ontario Limited		Ontario Land Surveyors	Drawing Number: 18M-0001-001
610 Chartwell Road, Suite 300, Oakville, Ontario, Canada, L6J 4A5 Tel: 905-823-8500 F: 905-823-8503			
P. Chait: _____ C.E.W. _____		CWB by: G.M. _____ _____	
Job Number: 18M-0001-00-000		Tab Name: _____ 18M-0001-00_R01C_C3D2015.DWG	
Dwg File Name: _____			